


PERFIL DOS TRECHOS: PV1 AO PV12
ESCALA HORIZONTAL: 1:1000
ESCALA VERTICAL: 1:100

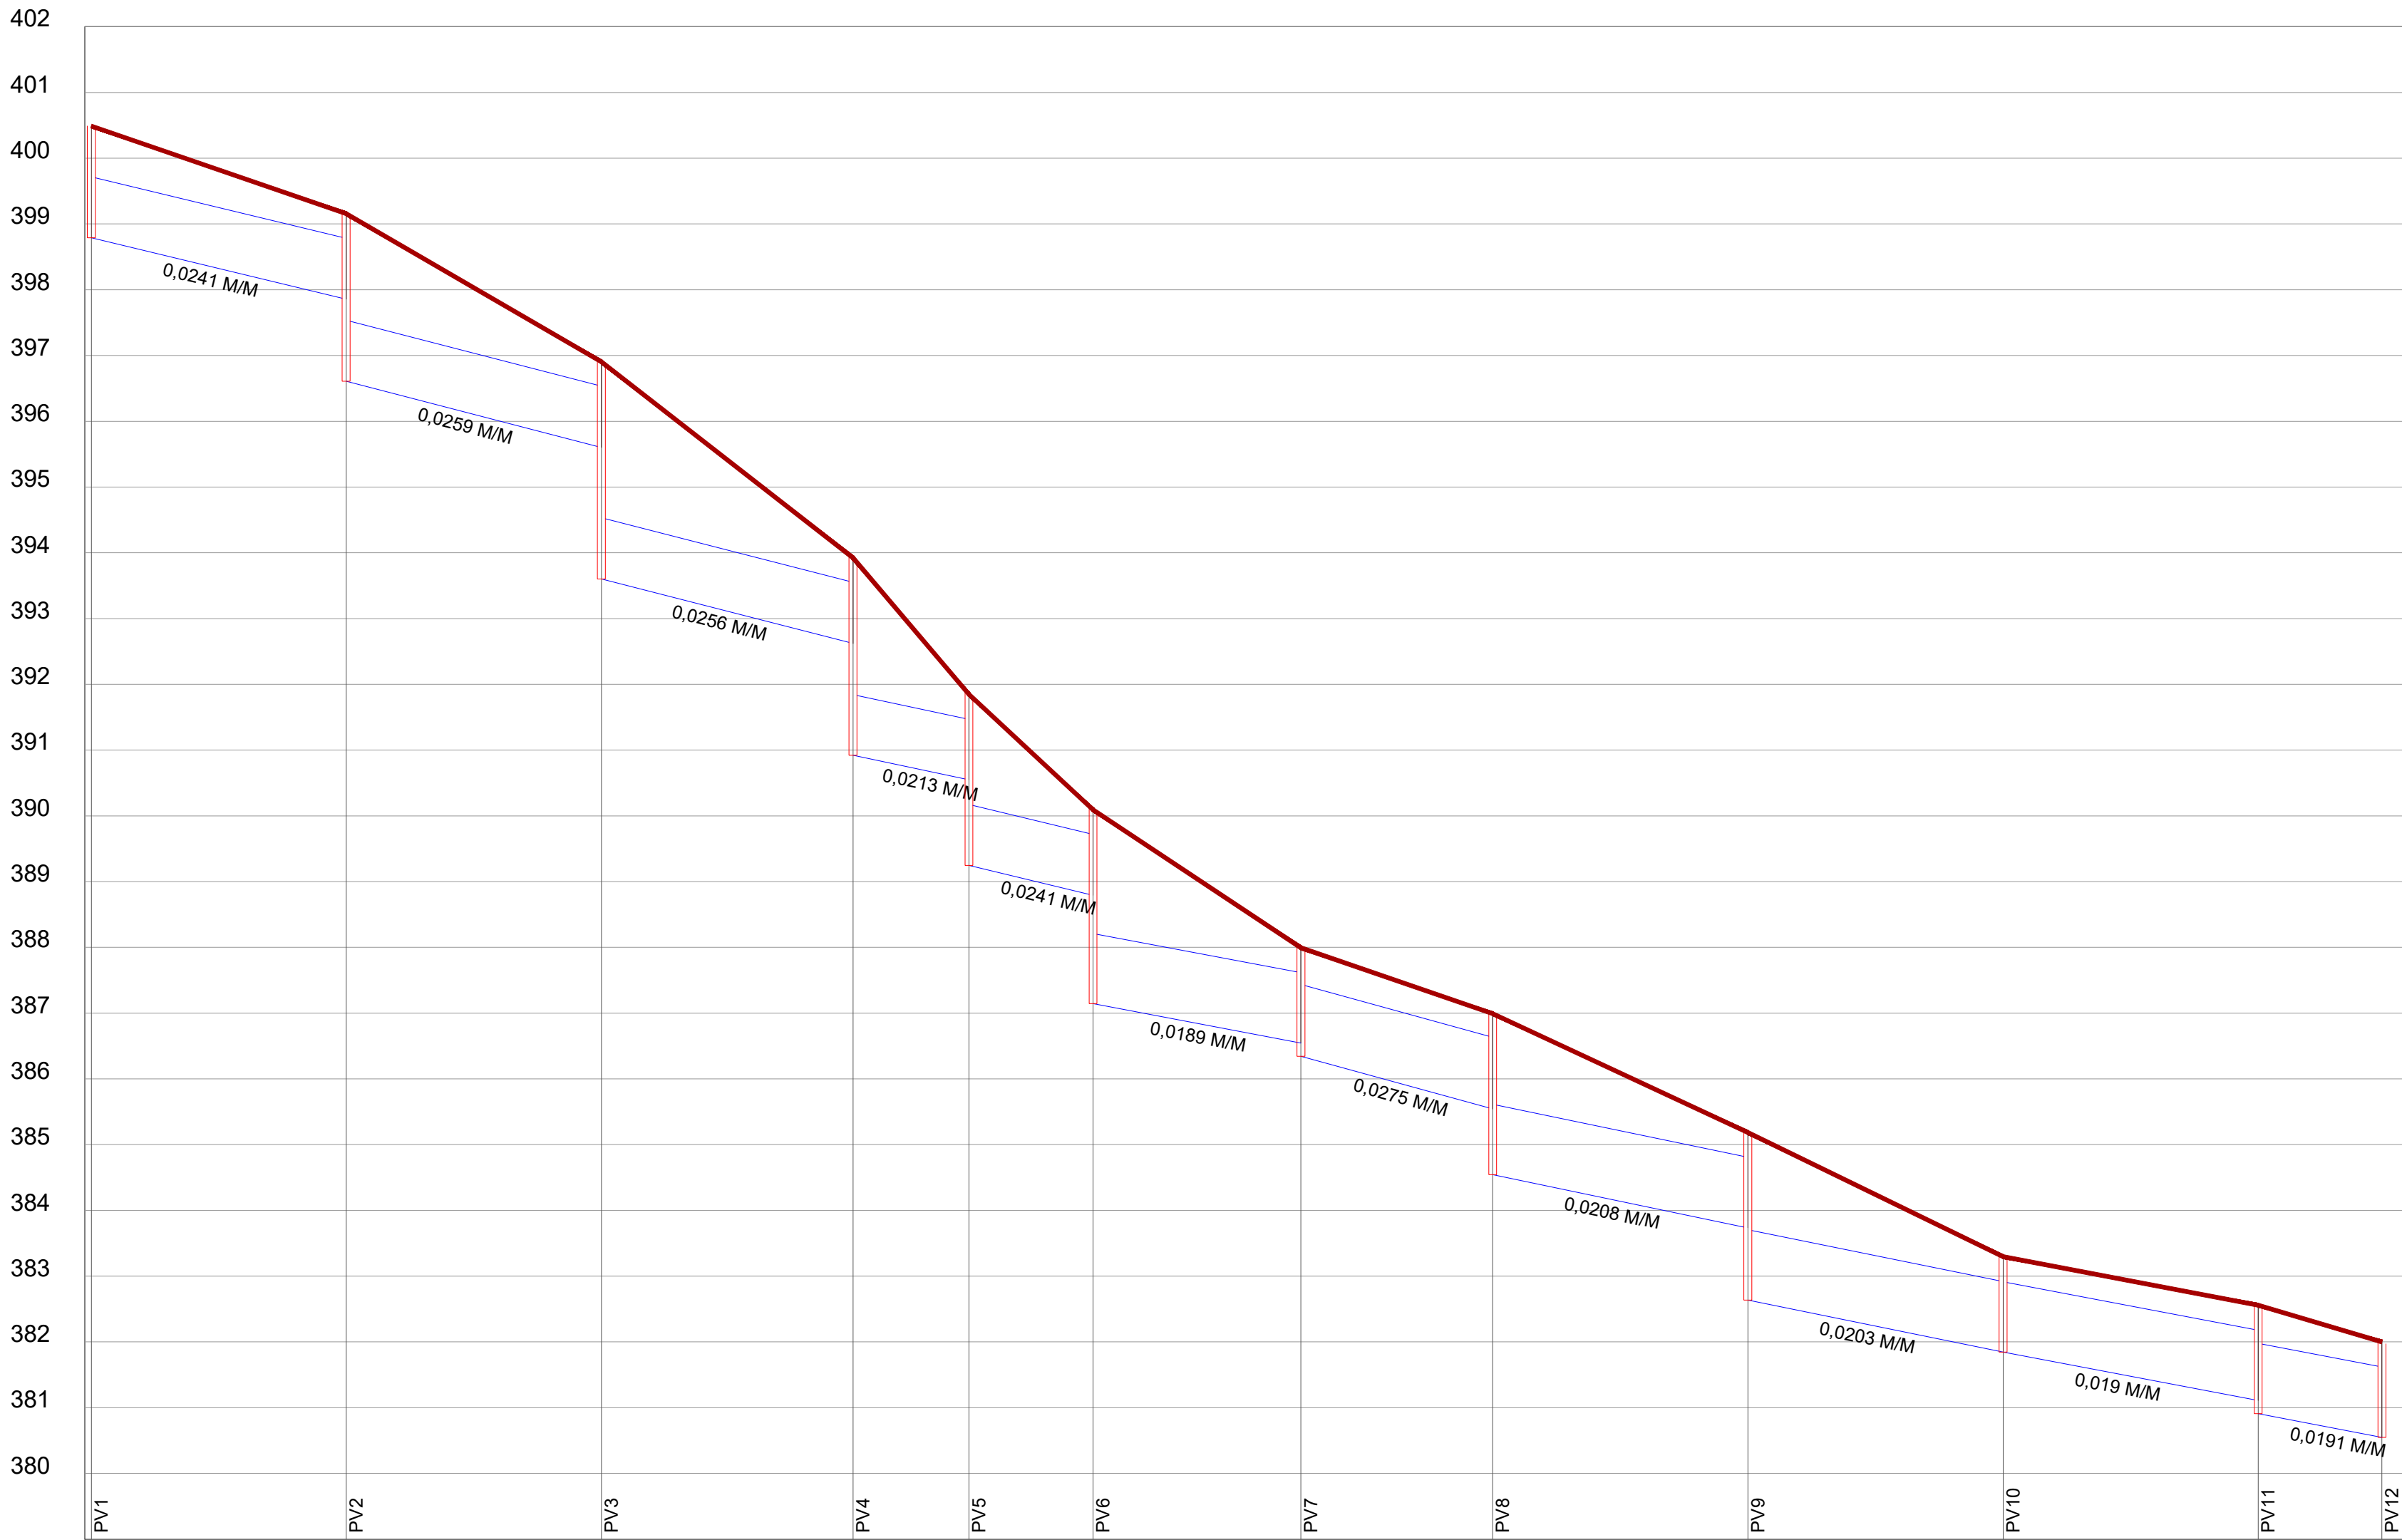

COTA DO TERRENO	400,49	399,158	396,903	393,922	391,847	390,093	387,995	386,993	385,185	383,296	382,559	382						
COTA DA GERATRIZ INFERIOR DO TUBO	398,79	397,858	396,608	395,603	393,603	392,622	390,922 390,547	389,247 388,793	387,143	386,545	386,345	385,543	384,543	383,735	382,635	381,846	381,109	380,909 380,55
DISTÂNCIA ENTRE PVS		38,74M	38,81M	38,25M		17,63M	18,86M	31,6M	29,15M	38,8M	38,8M	38,79M	18,8M					
DIÂMETRO- MATERIAL		900MM/PEAD	900MM/PEAD	900MM/PEAD		900MM/PEAD	900MM/PEAD	1050MM/PEAD	1050MM/PEAD	1050MM/PEAD	1050MM/PEAD	1050MM/PEAD	1050MM/PEAD					

LEGENDA - DRENAGEM

- TERENO NATURAL
- POÇO DE VISITA
- TUBULAÇÃO DE DRENAGEM

