


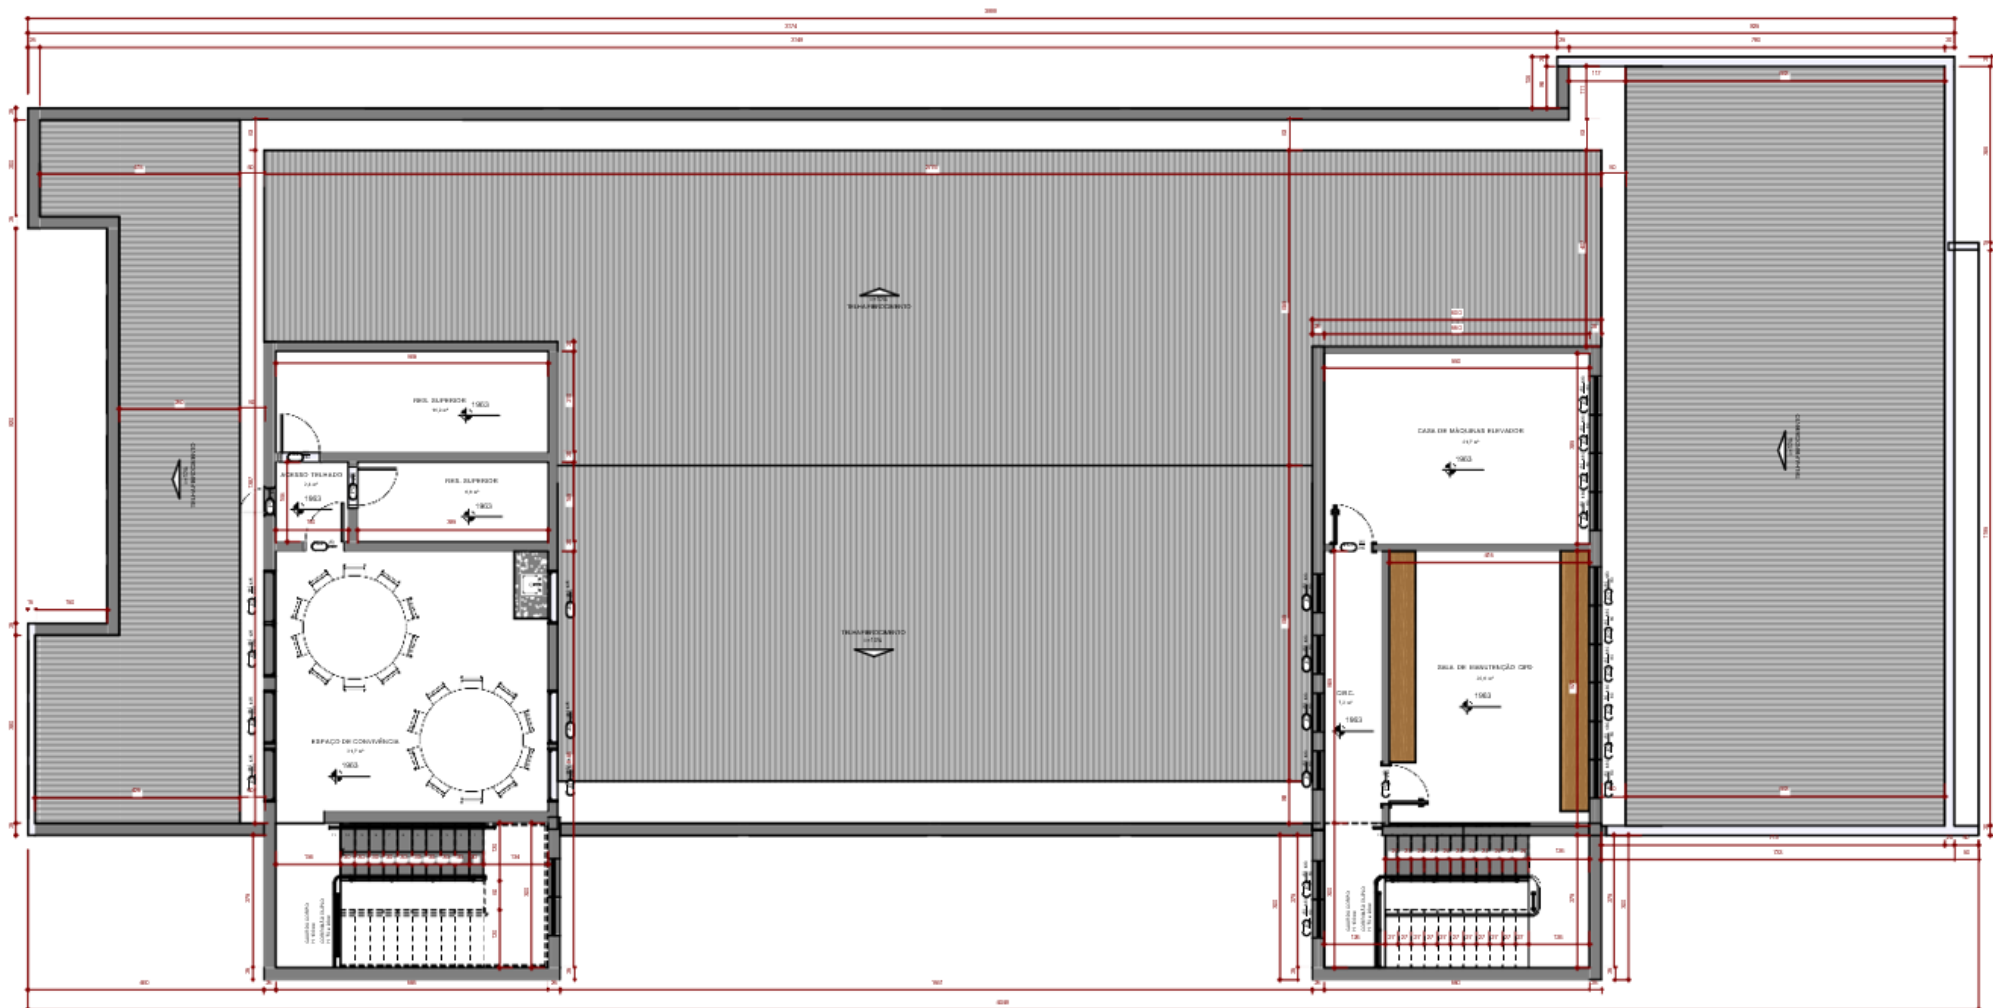

PLANTA BAIXA LAYOUT 3