


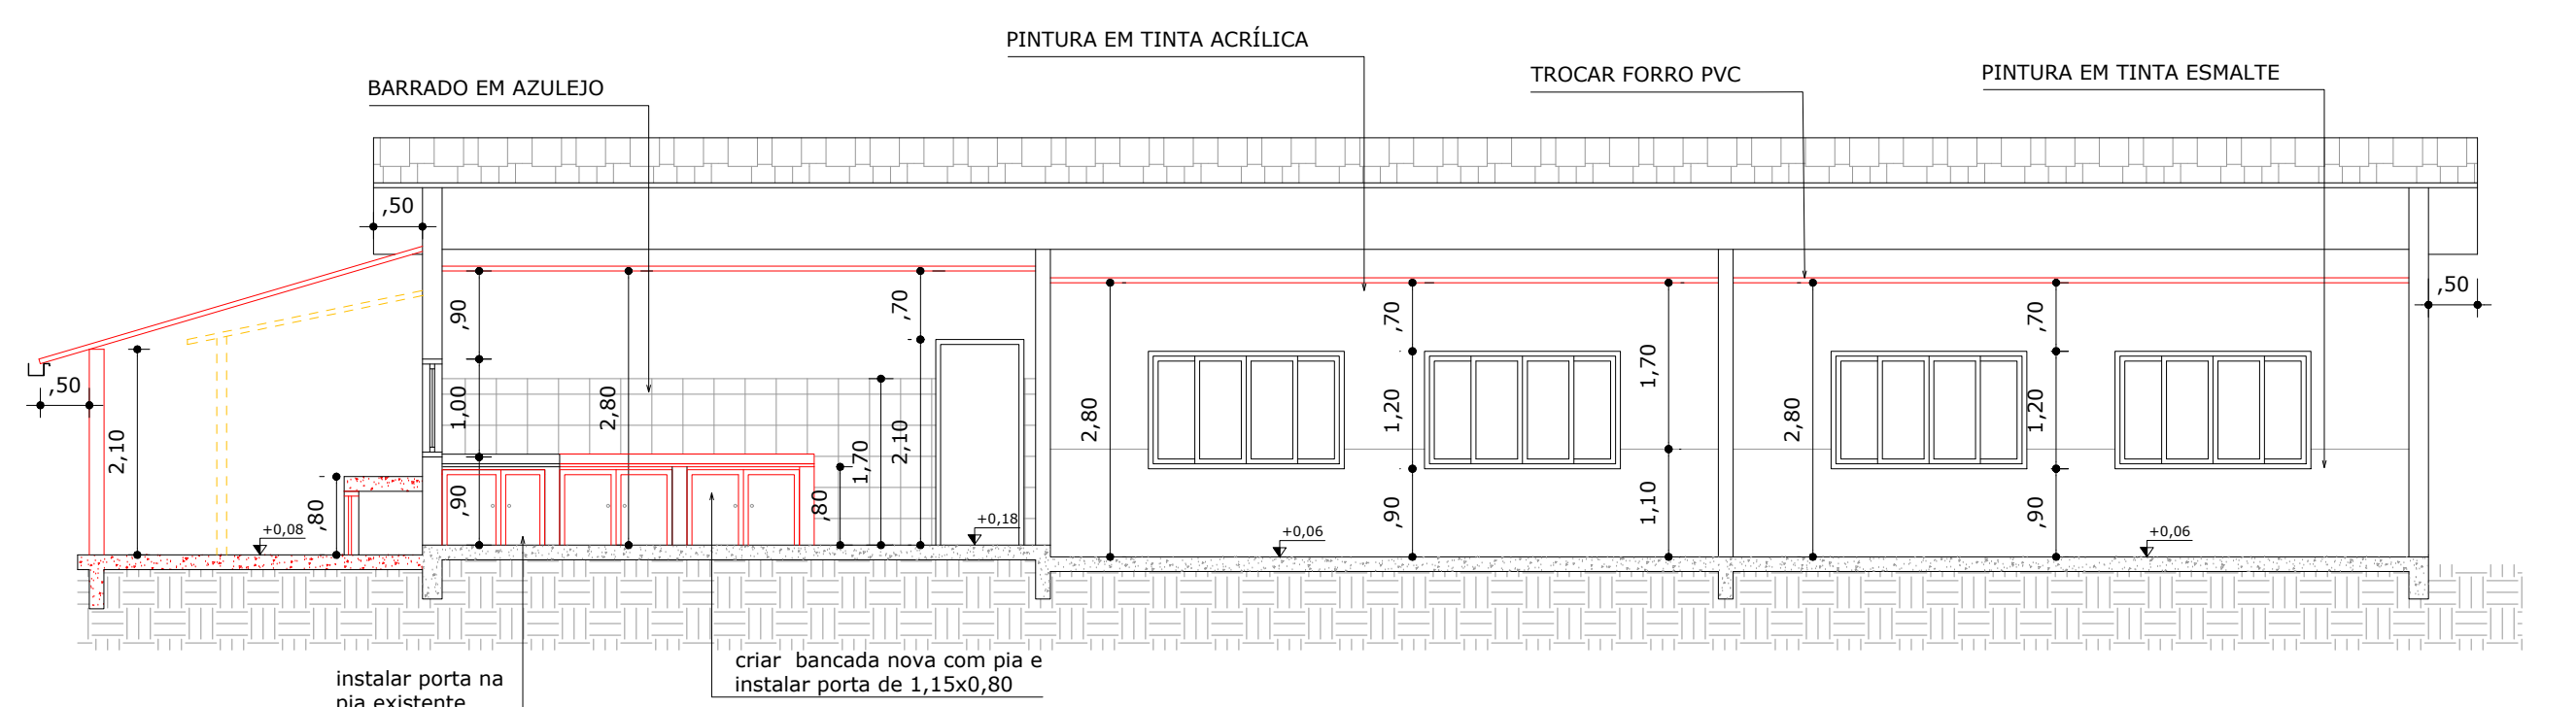





21,47

calha

TELHA CERÂMICA
1=35%

TELHA CERÂMICA
1=35%

calha

TELHA CERÂMICA
1=35%

TELHA CERÂMICA
1=35%

calha

TELHA CERÂMICA
1=35%

TELHA CERÂMICA
1=35%

calha

4,00

calha

24,94

Área total: 442,77m²

PROJETO DE REFORMA		PROPRIETÁRIO	
		PREFEITURA MUNICIPAL DE DELFIM MOREIRA	
OBRA		LOCAL	
REFORMA DA ESCOLA MUNICIPAL JOAQUIM PERES		BAIRRO SERTÃO PEQUENO DELFIM MOREIRA - MG	
CONTEÚDO	PLANTA BAIXA CORTES FACHADAS	DATA	FOLHA
		AGOSTO DE 2024	1/1
REVISÃO			
ZER0			
RESPONSÁVEL TÉCNICO			
ENG. CIVIL ANA PAULA MOTA ALVES CREA SP 506222400A		 AMASPA Engenharia, Arquitetura e Planejamento	