



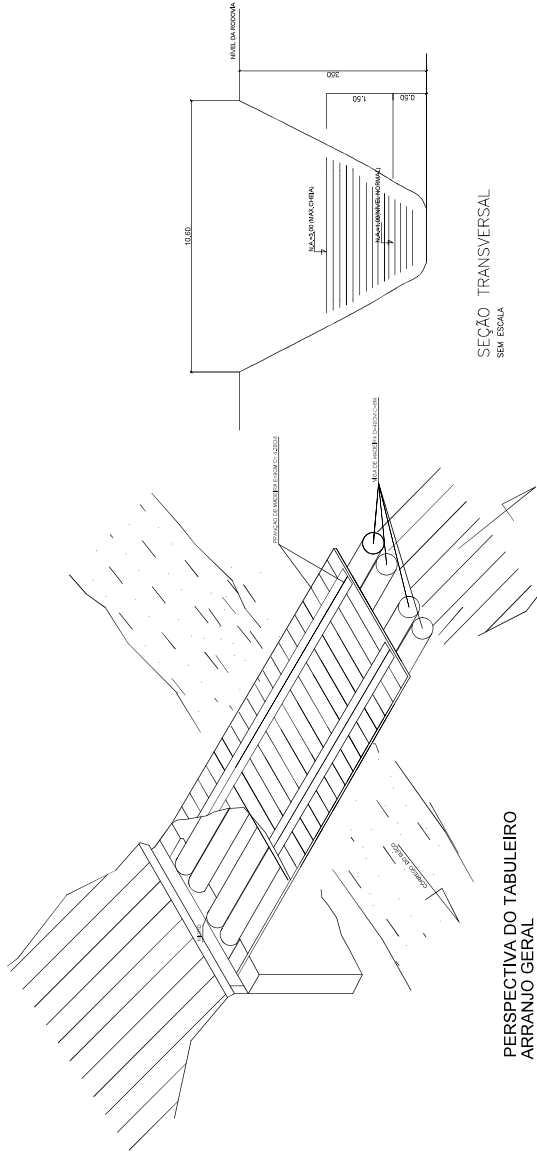



SEÇÃO TRANSVERSAL
SEM ESCALA

RELAÇÃO DO AÇO					BLOCOS		COMPONENTES	
ACO	N	a	Q	UNIT. m ³	UNIT. m ³	TOT. m ³	COMPONENTES	
BLOCOS								
60A	1	0,2	58		3,75	86,50		
	2	0,2	58		3,75	130,50		
	3	0,2	58		3,75	129,52		
	4	0,2	58		3,75	82,50		
	5	0,2	58		3,75	106,48		
	6	0,2	58		3,75	127,68		
	7	0,2	58		3,75	117,20		
	8	0,2	25		4,54	85,40		
ACOLIS								
60A	8	0,2	22		5,88	118,08		
	10	0,2	12		5,90	69,60		
	11	0,2	22		5,88	84,40		



RESUMO DE AQO				
AQO	Q	C. TOTAL mms.	PESO / M	PESO TOTAL (KG)
BLOCOS				
C-456A	12,5	482,39	8,960	479,66
	10,2	405,20	2,824	352,84
PESO TOTAL				732,73
AP0108				
C-456A	10,2	228,40	3,626	172,87
PESO TOTAL				172,87

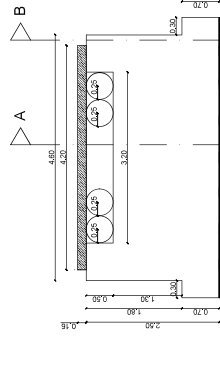

ELEVAÇÃO FRONTAL

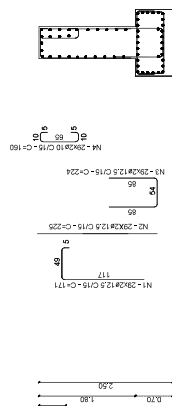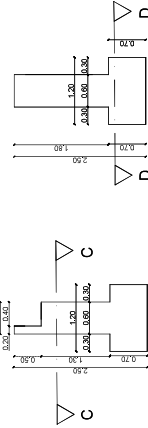

CORTE "BB"
ESCALA : 1/50

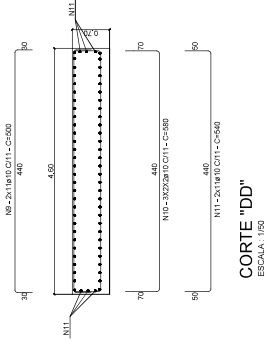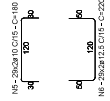[illegible]