
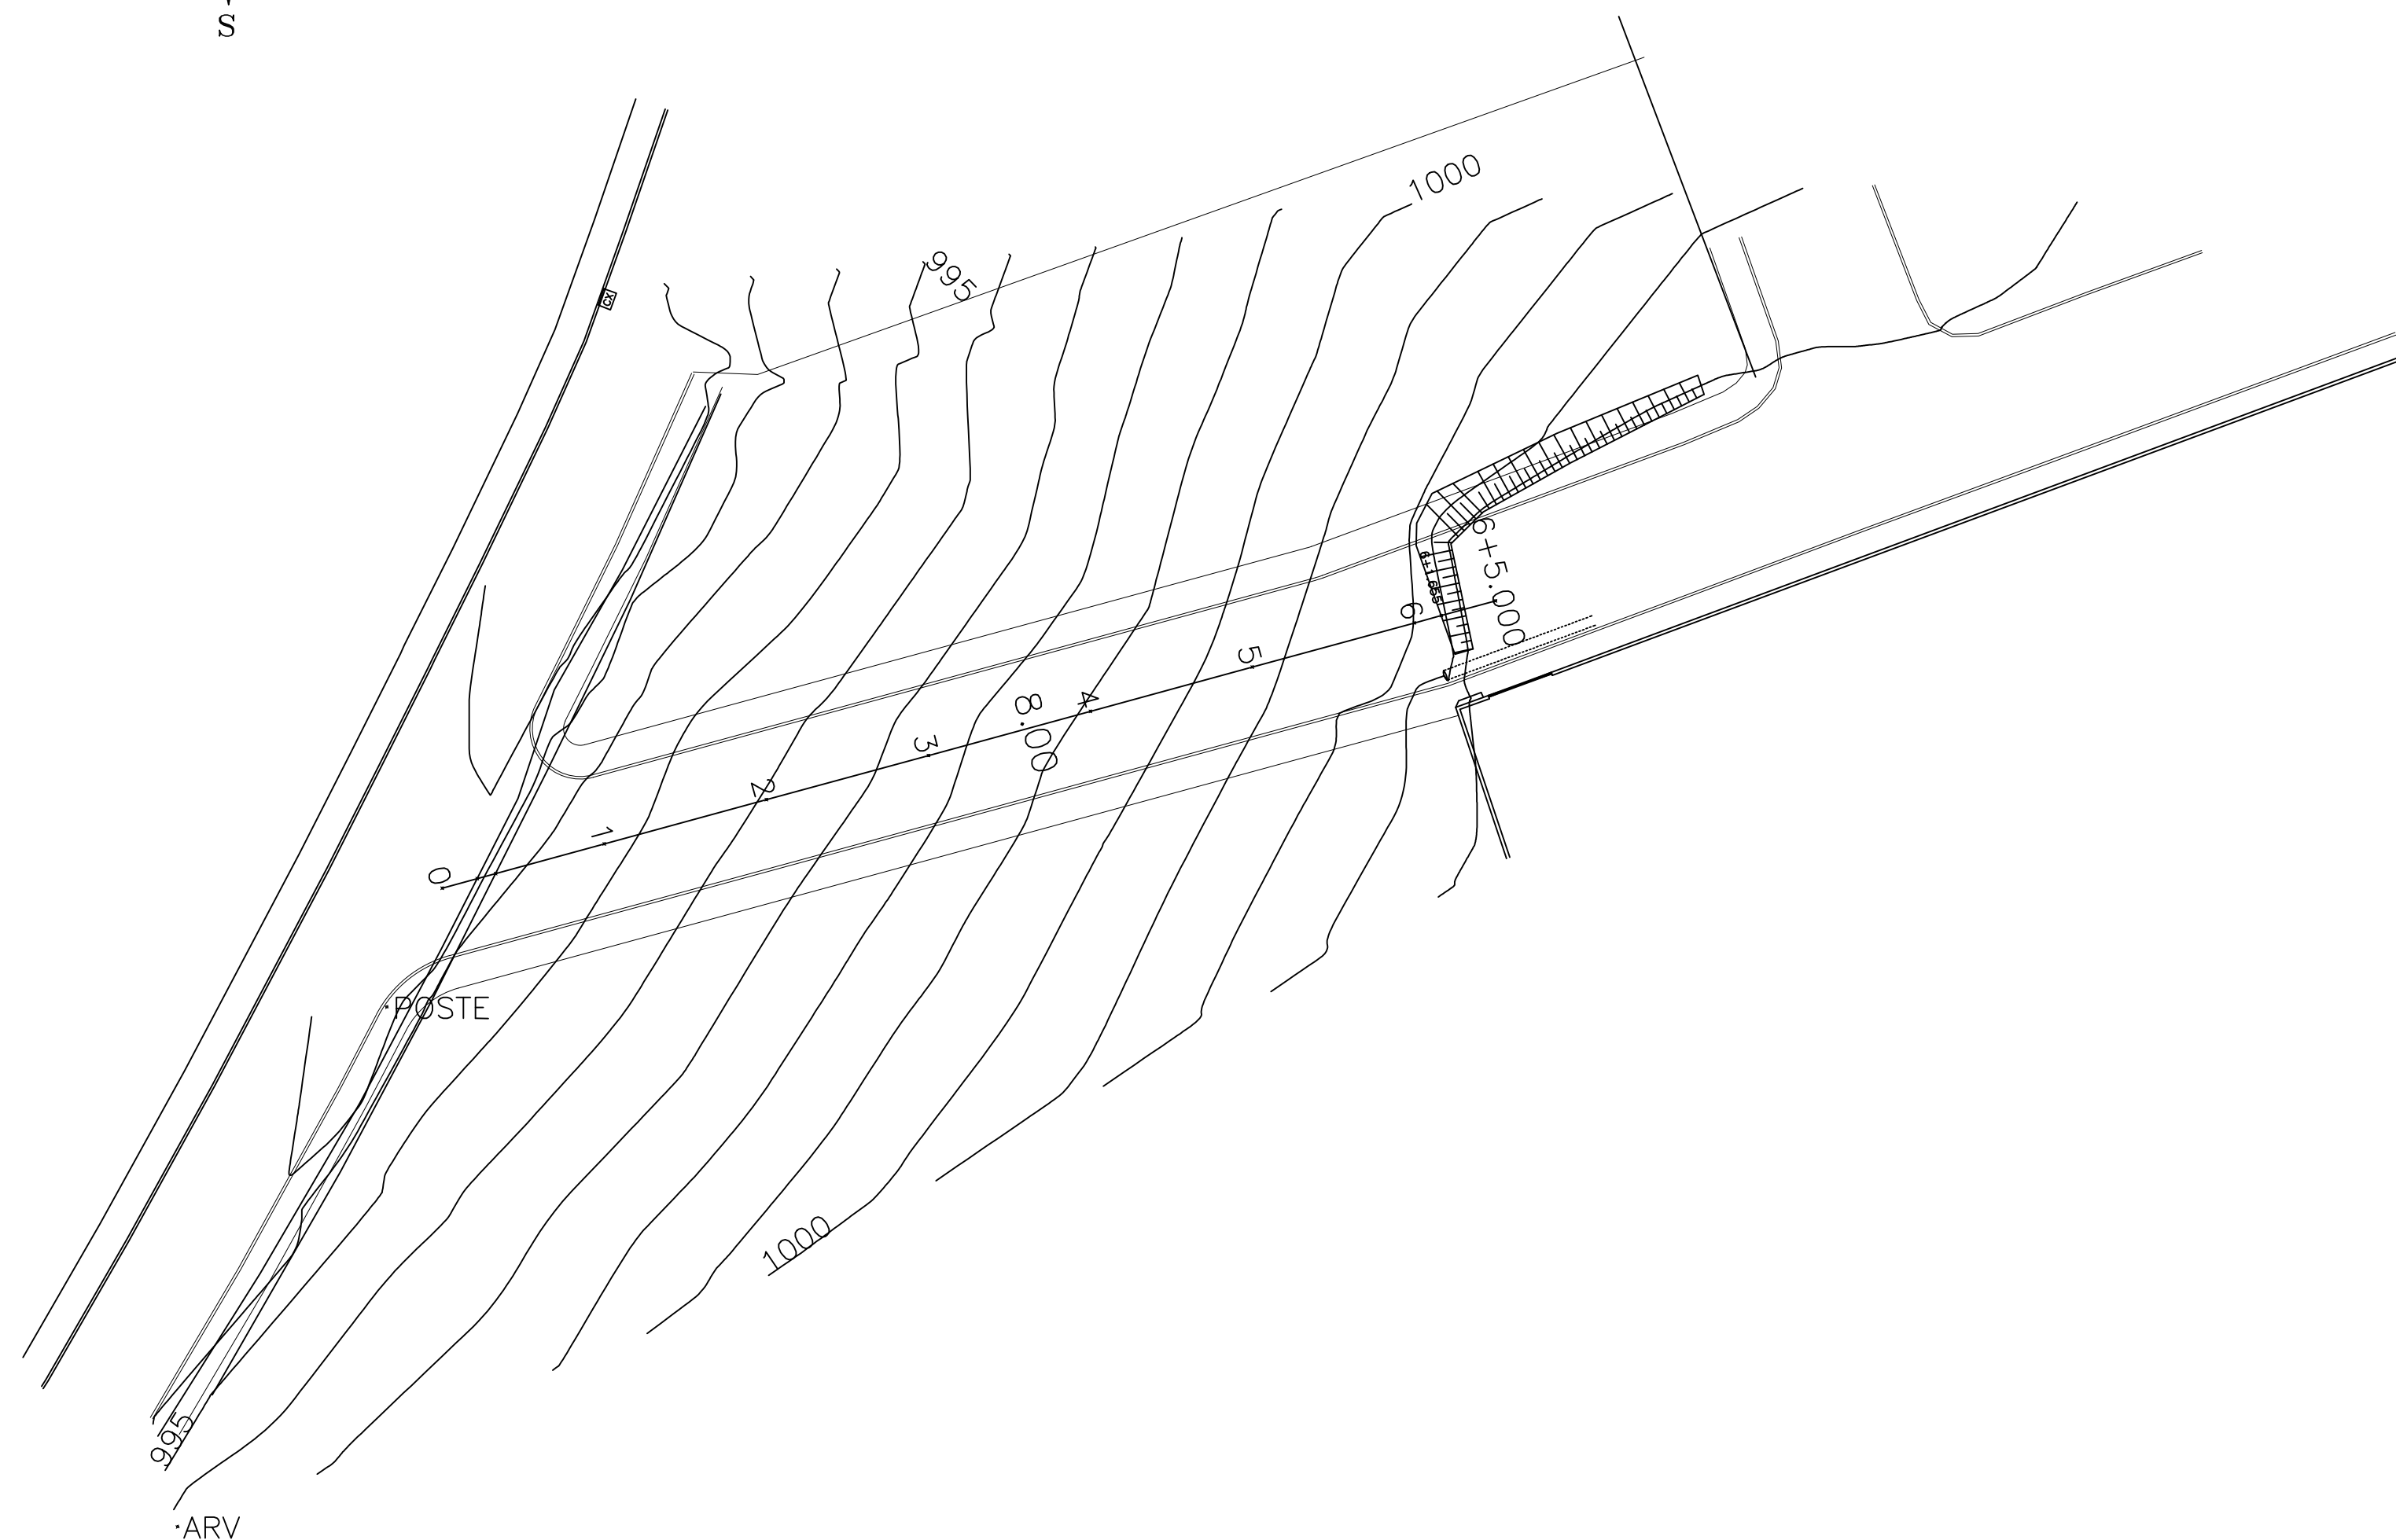
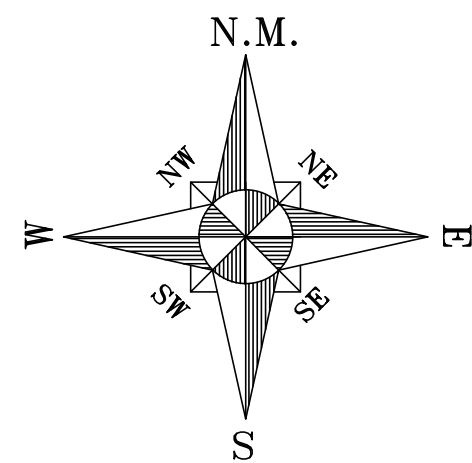



EST: 3

A=7.53m2. A=0.86m2.

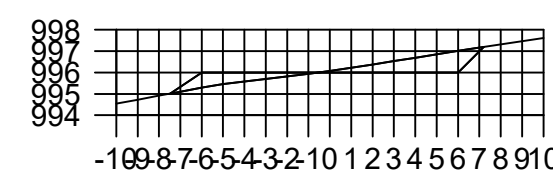


EST: 2

A=2.37m2. A=3.84m2.

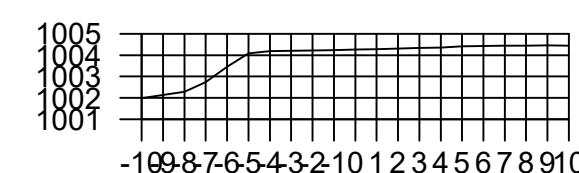


EST: 6+5.000

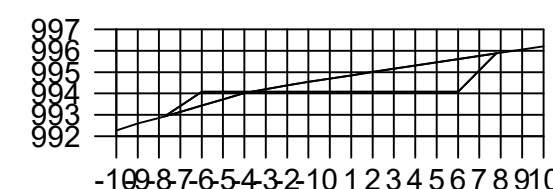


EST: 1

A=1.30m2. A=8.92m2.

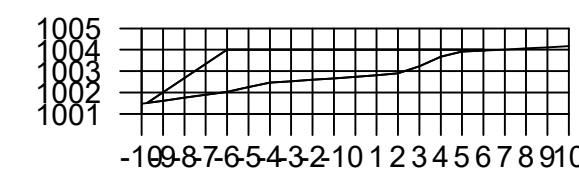


EST: 6+1.655

A=16.97m2.

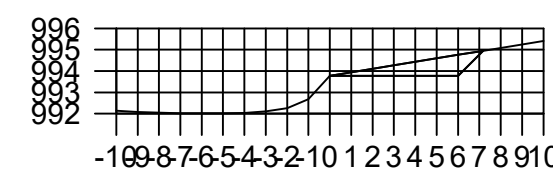


EST: 0+3.287

A=3.58m2.

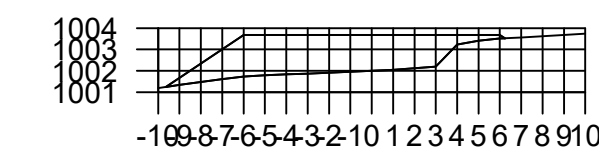


EST: 6

A=20.75m2.

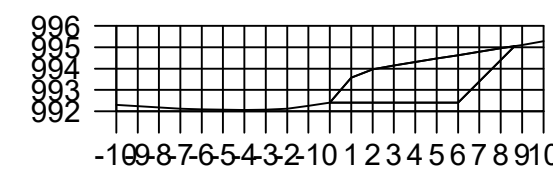


EST: 0+2.151

A=12.52m2.

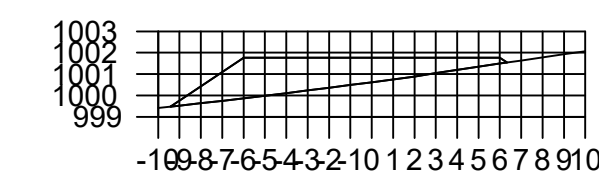


EST: 5

A=16.82m2.

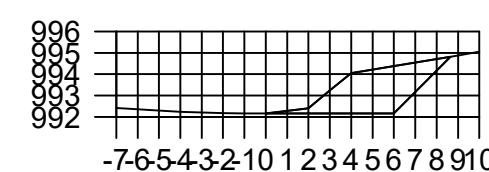

EST: 0

A=9.40m2.

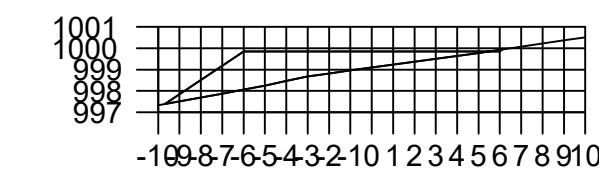

EST: 4

A=12.64m2.

PROJETO TOPOGRÁFICO

FOLHA
Nº 01/05

PAVIMENTAÇÃO EM ASFALTO CBUQ

LOCALIZACAO: RUA PROJETADA (ESCOLA NOVA)
CENTRO - ITAPEVA - M.G.

PROPRIETARIO:
PREFEITURA MUNICIPAL DE ITAPEVA - MG.
RUA ULISSES ESCOBAR Nº 30 - CENTRO
CEP - 37655-000

ESCALAS 1: 1000

DISTÂNCIA MÉDIA DE
TRANSPORTES (DMT)

ASSINATURAS

PREF. MUNIC. DE ITAPEVA M.G.

DANIEL PEREIRA DO COUTO
PREFEITO MUNICIPAL

RESP. :-----
TECNICO

CASSIA MARIA BARBOSA
EKLUND ALENCAR
ENG. CIVIL- CREA 75.656/D

DADOS DO PROJETO

BASE EM BGS: 48,10 m3

GUIA/SARJETA: 130,00 m

PAVIMENTAÇÃO: 481,00 m2

DESENHO:

CASSIA MARIA BARBOSA
EKLUND ALENCAR

19/08/2.025

PROJETO APROVADO
Pref. Municipal de Itapeva - M.G.

ELZIO JOSÉ DE ALENCAR
ENG. CIVIL - CREA 5061455123/D