

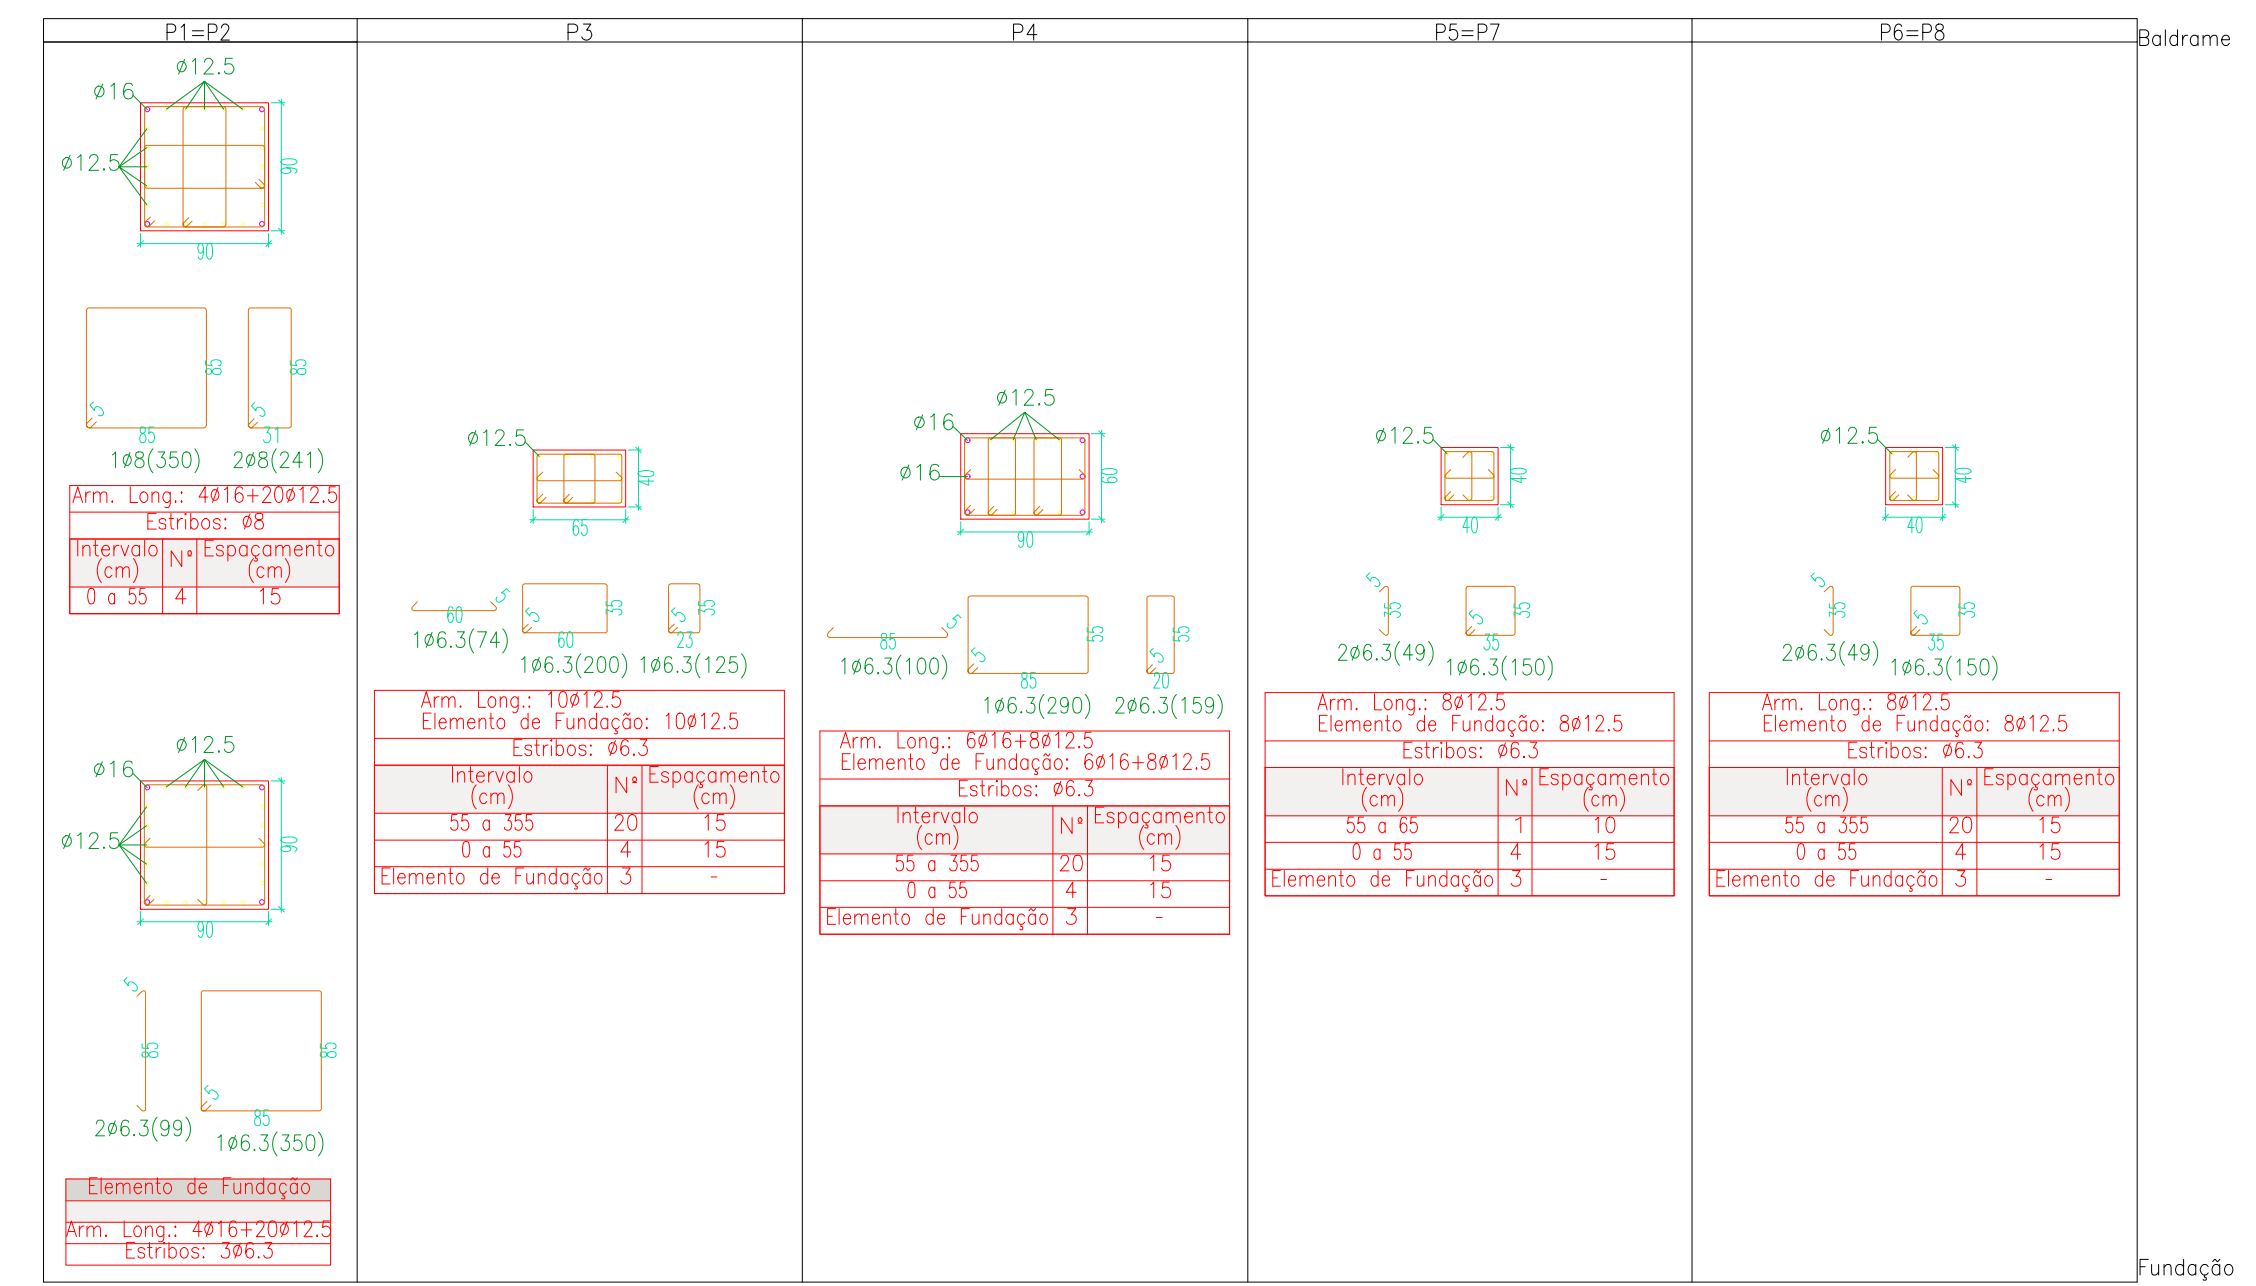
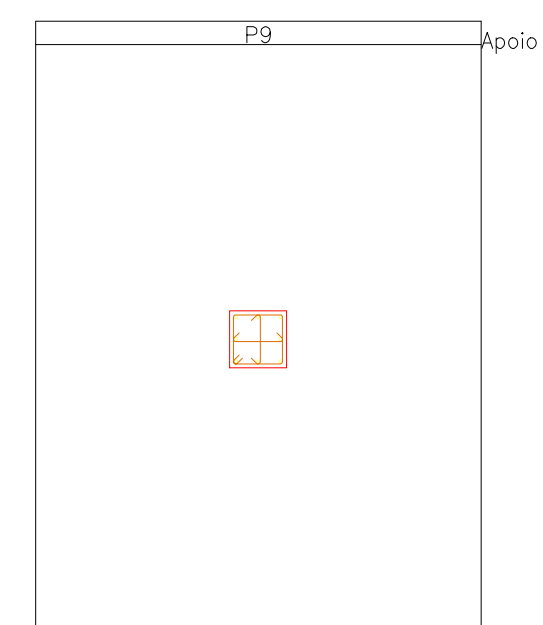


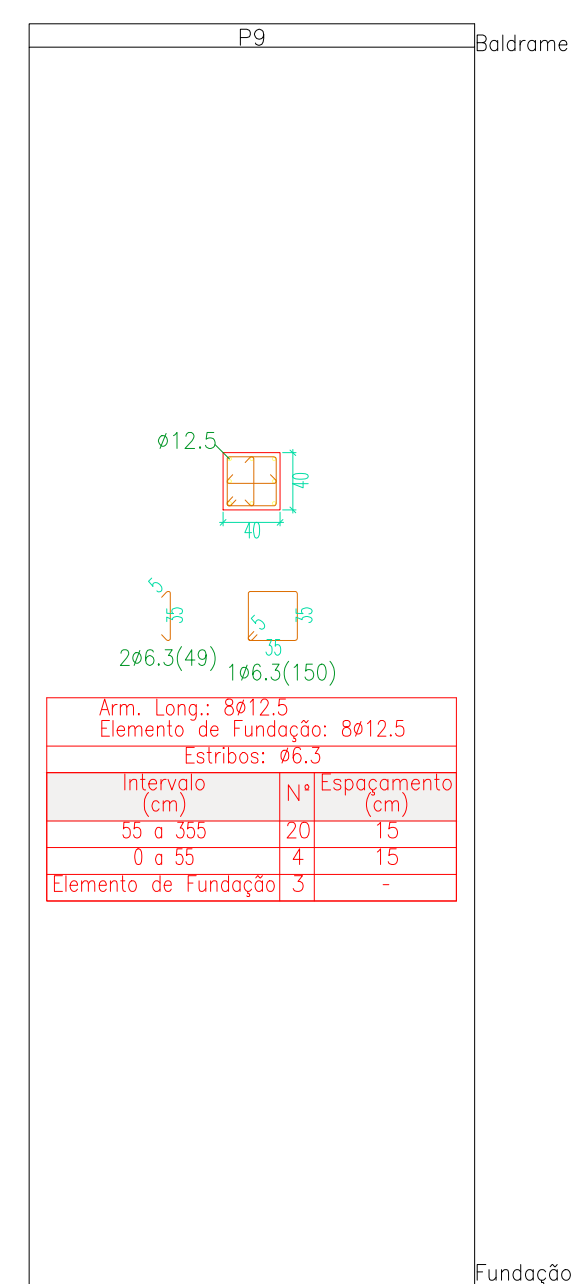

P1=P2	P3	P4	P5=P7	P6=P8	Apoio

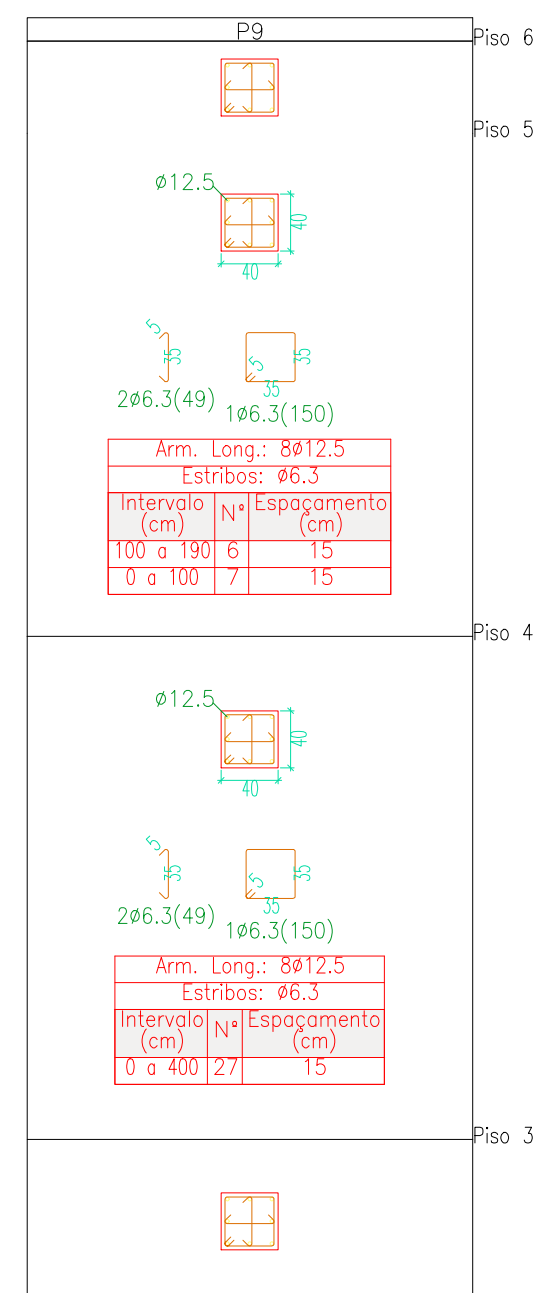

Projeto:		ESTRUTURAL	Data:	16/11/2023
Local:		MG-050 MG-439		
Nome:		PORTAL		
Des.no.:	Planta:		ESTRUTURAL	
Autor:		VINICIUS H. ALVES		