


Juliano Reis Fagundes

Eng. Civil – CREA MG 88.369/D

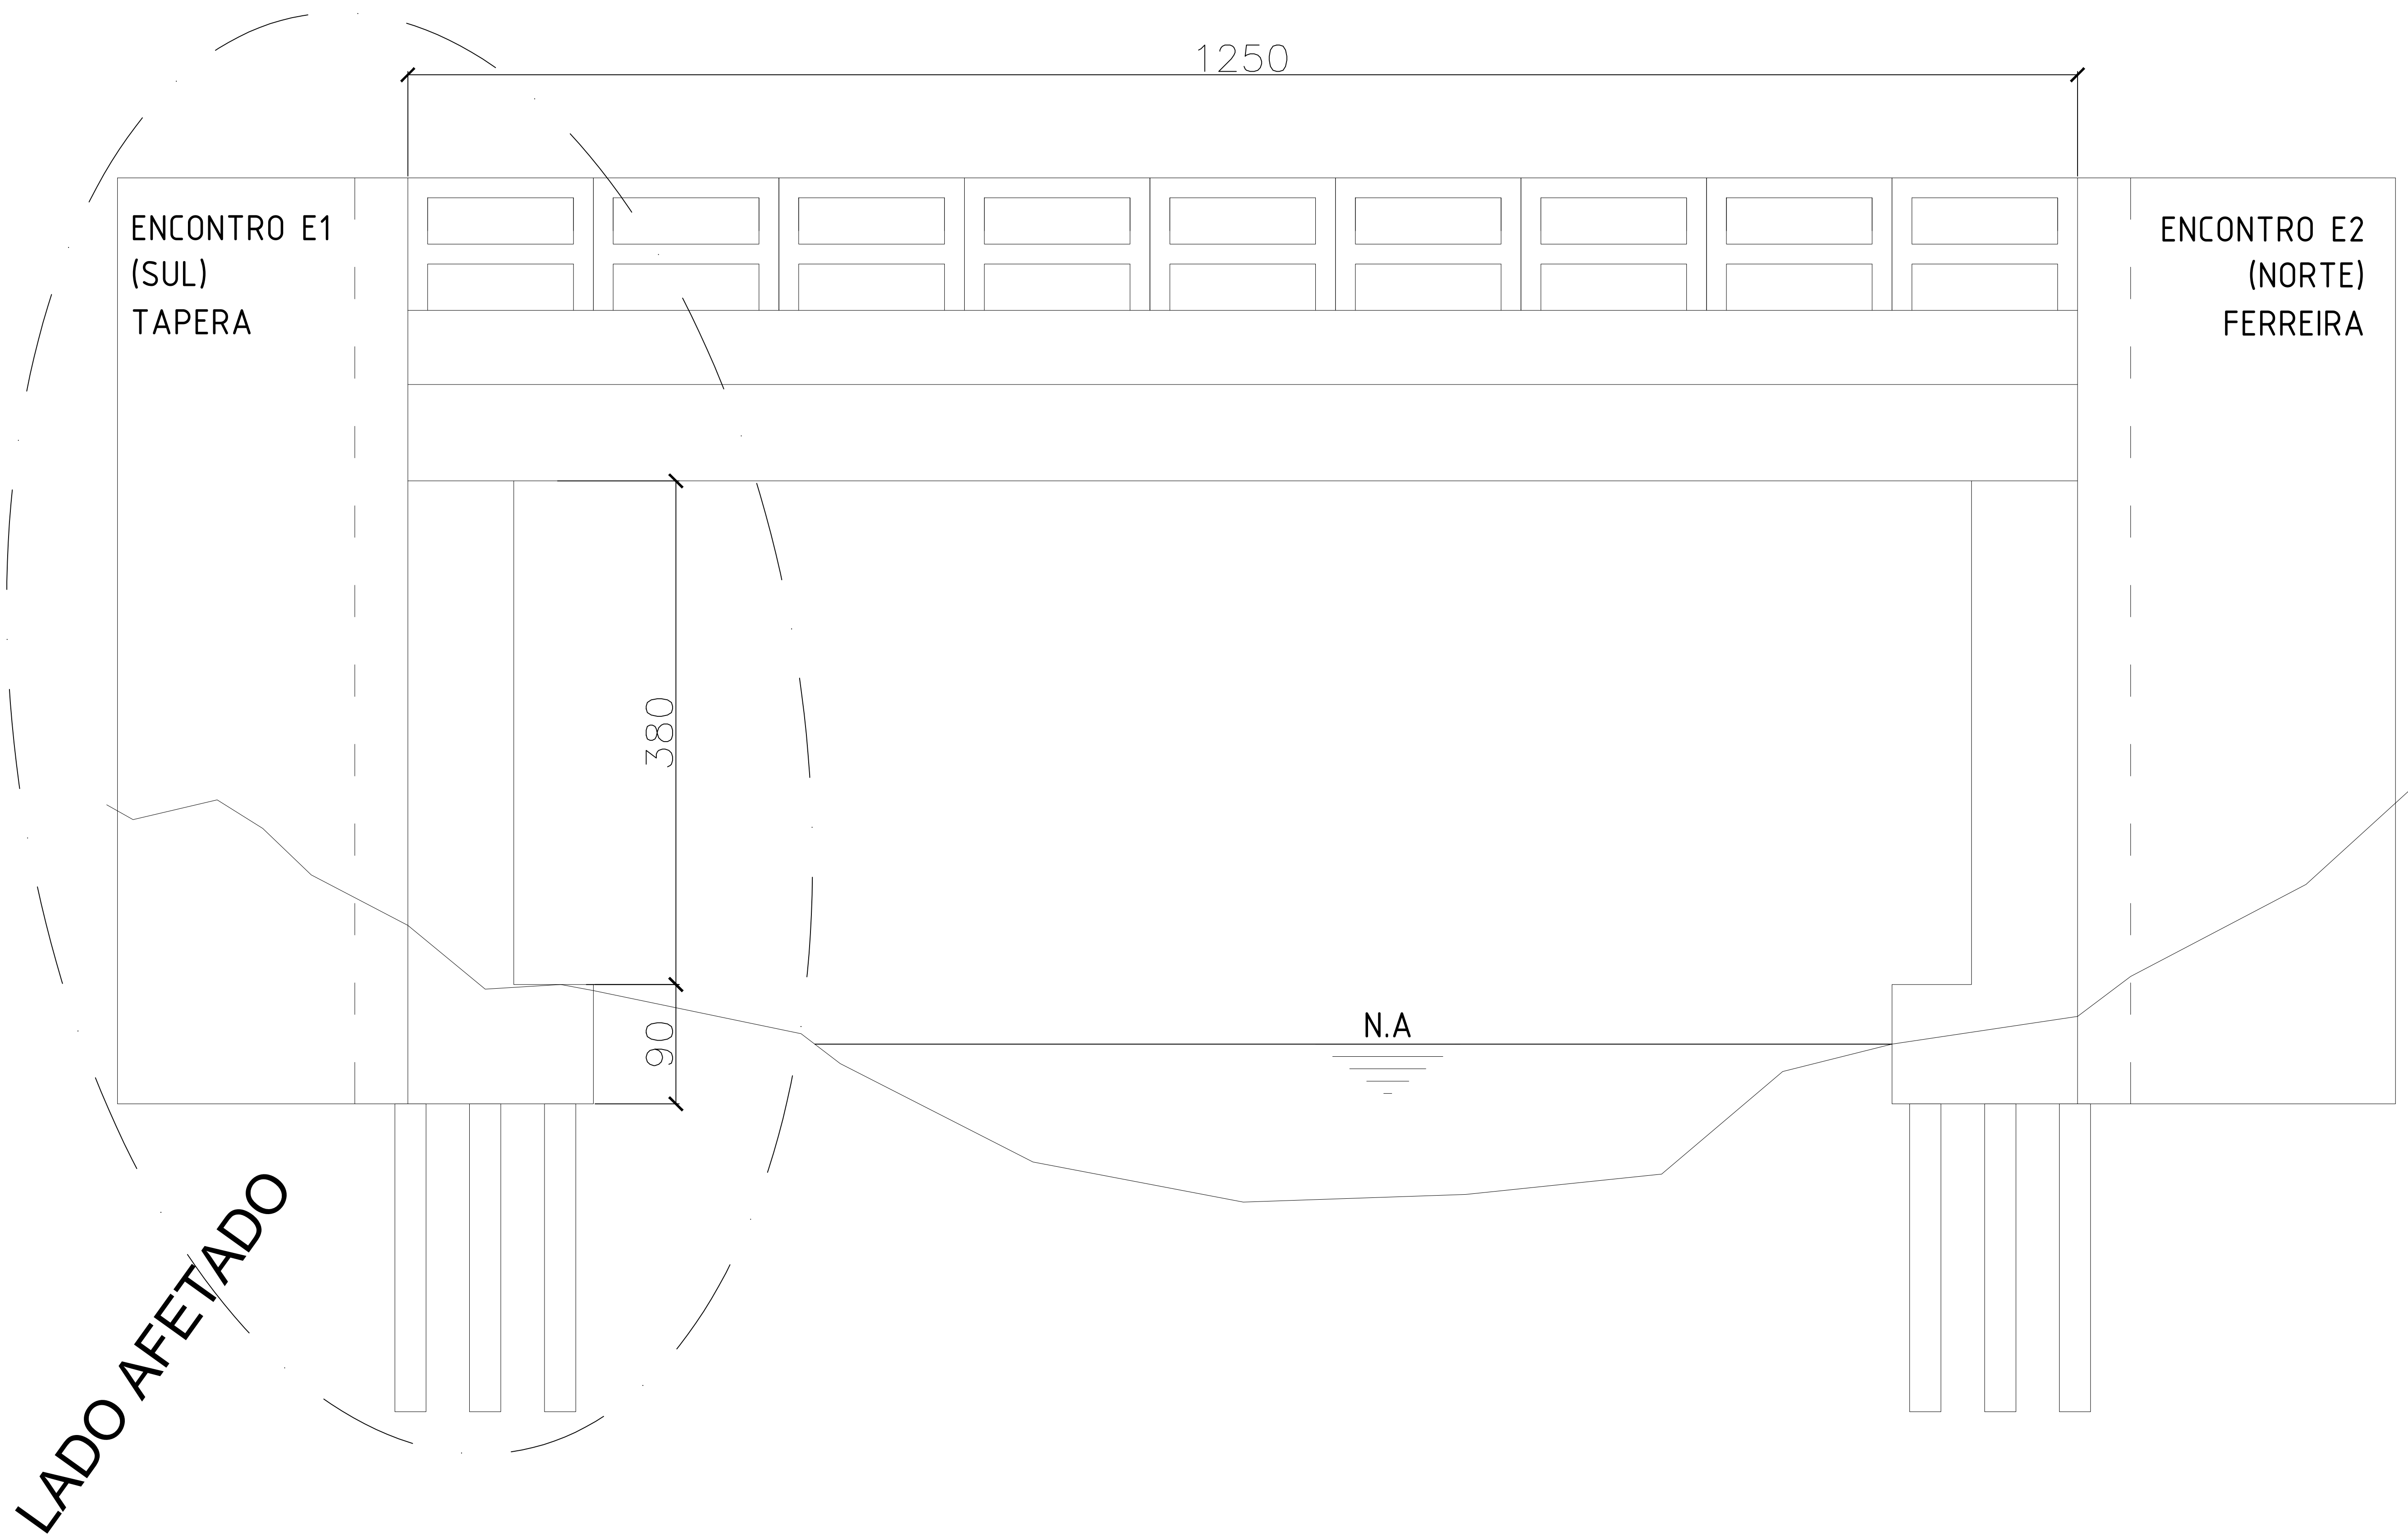

CORTE LONGITUDINAL 1-1
ESC. 1/100