




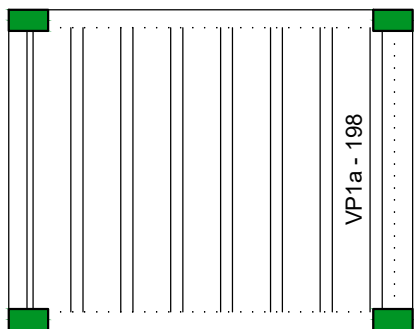

9 Planta de vigotas pré-moldadas
ESCALA: 1 : 50

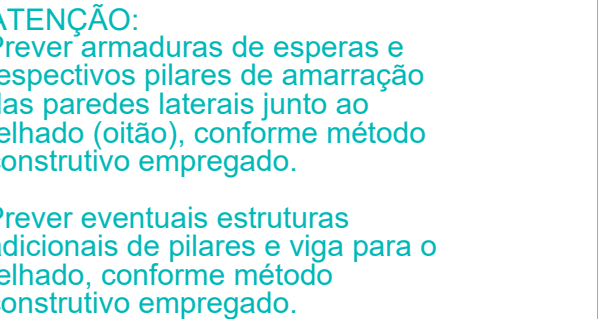

7 Pilares

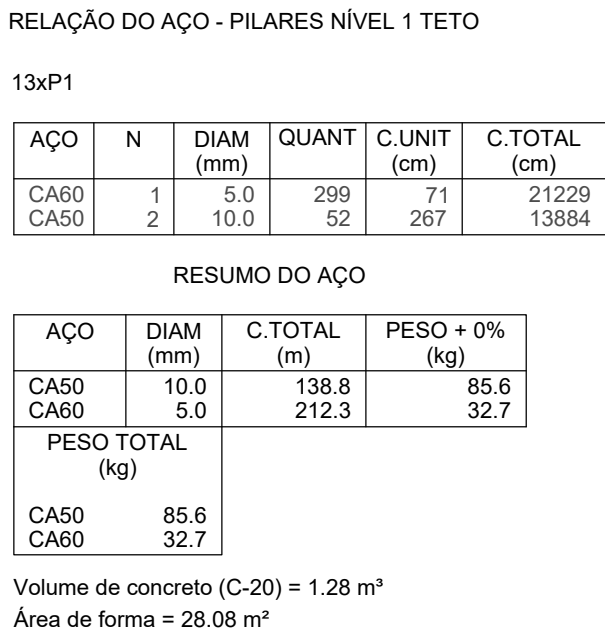