

Technical drawing of a drainage system layout. The drawing shows a rectangular area with a grid of circular drainage points. Dimensions are given in meters: a total width of 32m and a total length of 5.5m. The layout includes a 1.2m wide top section, a 0.5m wide bottom section, and a central 5.5m wide section. A 2m wide section is also indicated. A callout points to a 'DRENO ø50mm²' component.

M1
ESC 1:25


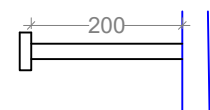



ESCALA: 1:100

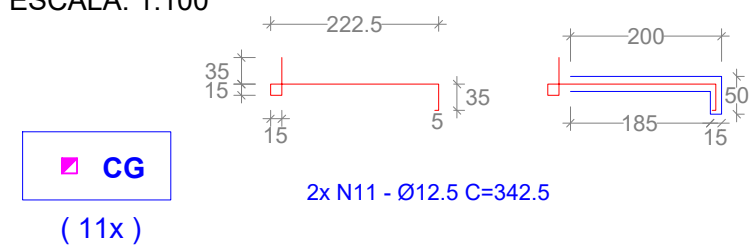

M1

AÇO	N	DIAM (mm)	QUANT	C.UNIT (cm)	C.TOTAL (cm)
CA50	1	6.3	155	3200	496000
	2	6.3	246	3200	787200
	3	10.0	355	418	148390
	4	10.0	177	360	63720
	5	12.5	290	425	123250
	6	12.5	355	640	227200
	7	6.3	102	66	6732
	8	10.0	68	170	11560
	9	6.3	160	54	8640
	10	10.0	4	3200	12800
	11	12.5	22	342.5	7535

AÇO	DIAM (mm)	C.TOTAL (m)	QUANT + 10% (Barras)	UNIT	PESO + 10% (kg)
CA50	6.3	6638,9	609	12 m	1789.2
	10.0	2364,7	217	12 m	1604.9
	12.5	3579.85	329	12 m	3792.1


Volume de concreto (C-30) = 153,64 m³
Área de forma = 503,41 m²



11 TIRANTES 2.00m DE EXTENSÃO, INTERLIGANDO AO MURO
ATRAVÉS DE CABRESTO DE CONCRETO ARMADO, COM
ELEMENTOS CONTÍNUOS DE FERRAGEM



fck (N/mm ²)	Ecs (N/mm ²)
300	268364

Dimensão máxima do agregado = 19 mm

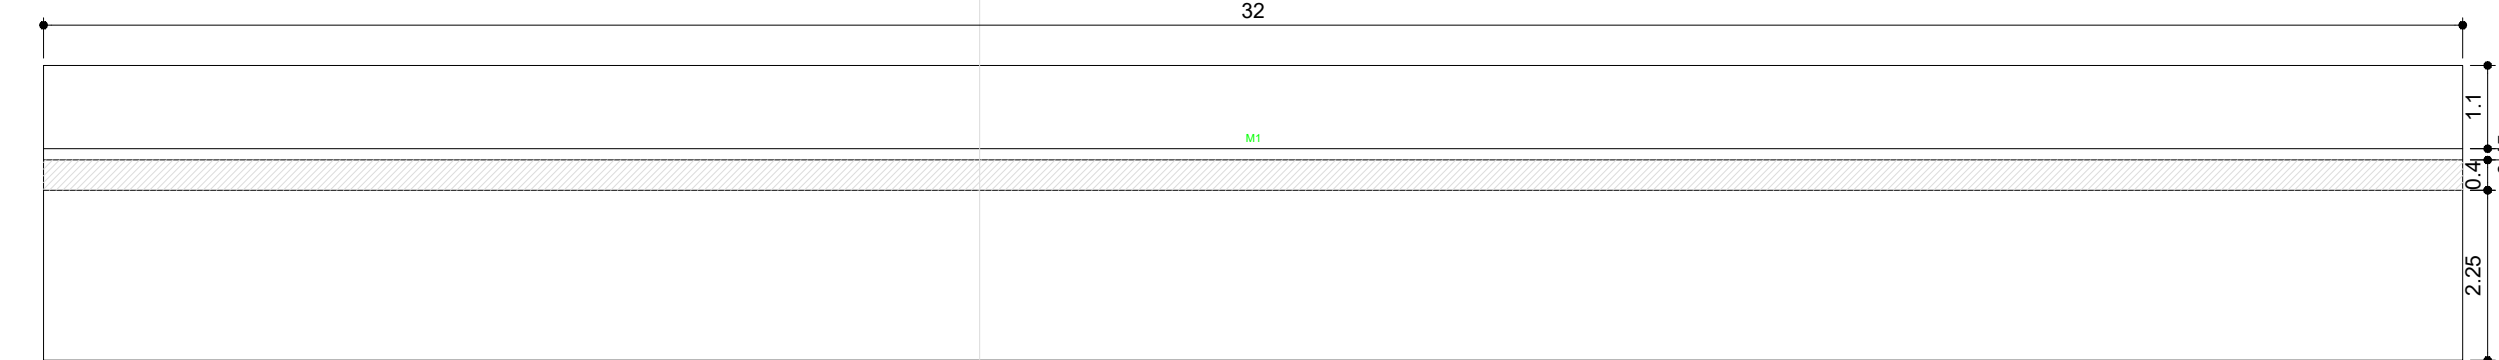

Forma do pavimento FUNDAÇÃO
ESCALA 1:50 (Nível 0)

ESCALA: 1:50

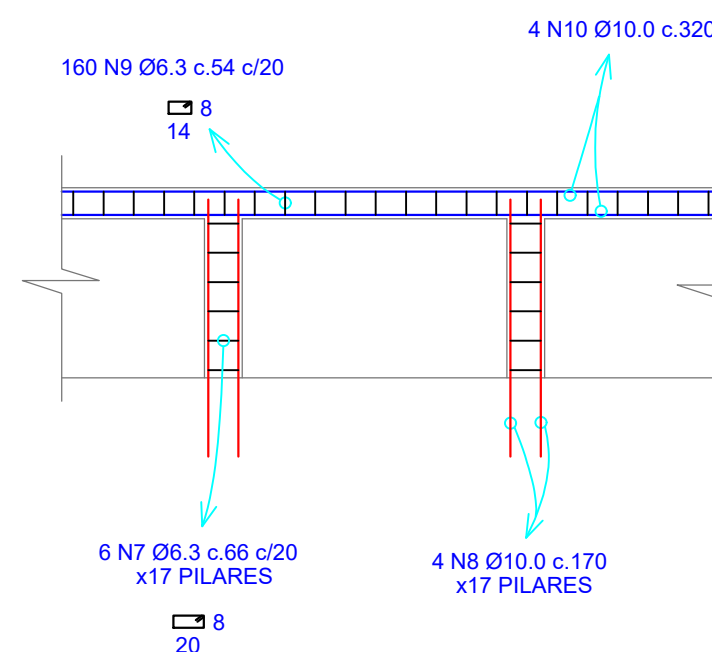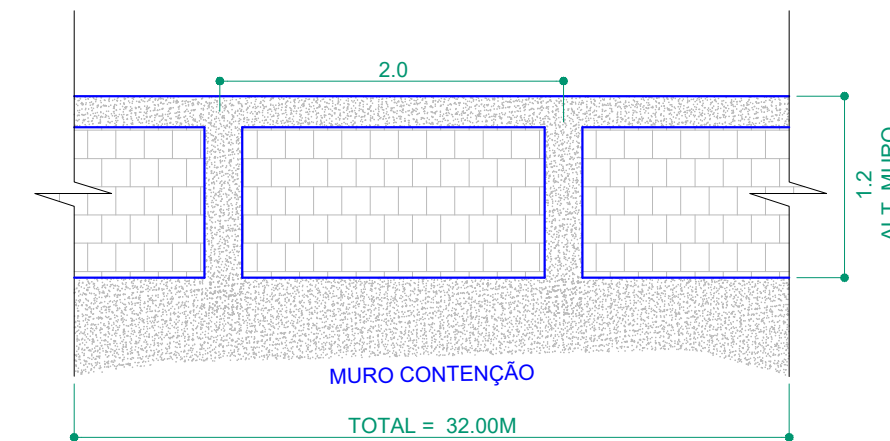

ESTRUTURAL

ENDEREÇO:
RUA ANTÔNIO RIBEIRO DE ALMEIDA, CENTRO, MUNIZ FREIRE.
OBRA: CONSTRUÇÃO DO MURO DE CONTENÇÃO EM CONCRETO ARMADO

CONTRATANTE :

PREFEITURA MUNICIPAL DE MUNIZ FREIRE
27.165.687/0001-717-33

RESPONSÁVEL
TÉCNICO:

NOME: GUILHERME OLIVEIRA FERREIRA
ATRIBUIÇÃO: ENGENHEIRO CIVIL
CREA: ES-032714/D

LEGISLAÇÃO:

FOLHA:

01/01

ARQUIVO:	DESENHO:	REVISÃO:	DATA:	FORMATO:
-	G O F	R01	06/2023	A1