


PERFIL LONGITUDINAL TRECHO 01 - SEDE ATÉ A LOC. SIRIEMA(E75 ATÉ E150)
Escala Vertical: 1/2500
Escala Horizontal: 1/2500

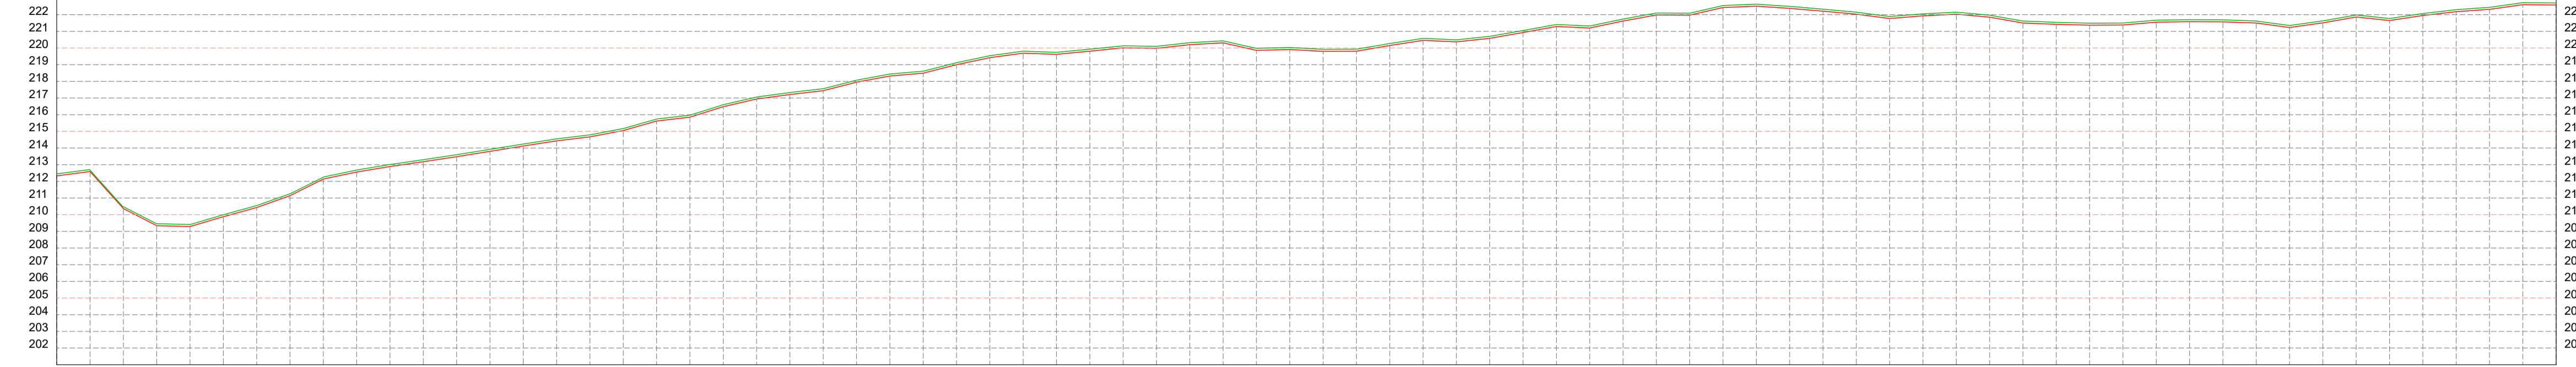

ESTACAS	20,00m	E75	E76	E77	E78	E79	E80	E81	E82	E83	E84	E85	E86	E87	E88	E89	E90	E91	E92	E93	E94	E95	E96	E97	E98	E99	E100	E101	E102	E103	E104	E105	E106	E107	E108	E109	E110	E111	E112	E113	E114	E115	E116	E117	E118	E119	E120	E121	E122	E123	E124	E125	E126	E127	E128	E129	E130	E131	E132	E133	E134	E135	E136	E137	E138	E139	E140	E141	E142	E143	E144	E145	E146	E147	E148	E149	E150	
COTAS (m) TERRENO	212,327	212,588	210,374	209,335	209,288	210,005	210,094	211,373	212,140	212,665	212,895	213,176	213,481	213,797	214,115	214,430	214,819	215,239	215,619	215,947	216,480	216,941	217,208	217,437	217,953	218,321	218,492	219,029	219,309	219,622	219,809	220,006	220,000	220,000	220,059	220,016	219,978	219,858	220,026	219,918	219,798	219,612	220,274	220,584	220,464	220,368	220,268	220,096	221,046	221,409	221,320	221,200	221,623	222,103	222,089	222,555	222,435	222,626	222,506	222,382	222,329	222,209	222,150	222,030	221,883	221,763	221,793	221,823	221,974	222,004	221,884	221,914	222,094	222,064	222,093	222,121	222,001	222,150	222,030	222,180	222,060	222,209	222,089	222,239	222,119	222,269	222,149	222,299	222,179	222,328	222,208	222,358	222,238	222,388	222,268	222,411	222,291	222,441	222,321	222,471	222,351	222,501	222,381	222,531	222,411	222,561	222,441	222,591	222,471	222,621	222,501	222,651	222,531	222,681	222,561	222,711	222,591	222,741	222,621	222,771	222,651	222,801	222,681	222,831	222,711	222,861	222,741	222,891	222,771	222,921	222,801	222,951	222,831	222,981	222,861	223,031	222,911	223,061	222,941	223,091	222,971	223,121	223,001	223,151	223,031	223,181	223,061	223,211	223,091	223,241	223,121	223,271	223,151	223,301	223,181	223,331	223,211	223,361	223,241	223,391	223,271	223,421	223,301	223,451	223,331	223,481	223,361	223,531	223,411	223,561	223,441	223,591	223,471	223,621	223,501	223,651	223,531	223,681	223,561	223,711	223,591	223,741	223,621	223,771	223,651	223,801	223,681	223,831	223,711	223,861	223,741	223,891	223,771	223,921	223,801	223,951	223,831	223,981	223,861	224,031	223,911	224,061	223,941	224,091	223,971	224,121	224,001	224,151	224,031	224,181	224,061	224,231	224,111	224,261	224,141	224,291	224,171	224,321	224,201	224,351	224,231	224,381	224,261	224,431	224,311	224,461	224,341	224,491	224,371	224,521	224,401	224,551	224,431	224,581	224,461	224,631	224,511	224,661	224,541	224,691	224,571	224,721	224,601	224,751	224,631	224,781	224,661	224,831	224,711	224,861	224,741	224,891	224,771	224,921	224,801	224,951	224,831	224,981	224,861	225,031	224,911	225,061	224,941	225,091	224,971	225,121	225,001	225,151	225,031	225,181	225,061	225,231	225,111	225,261	225,141	225,291	225,171	225,321	225,201	225,351	225,231	225,381	225,261	225,431	225,311	225,461	225,341	225,491	225,371	225,521	225,401	225,551	225,431	225,581	225,461	225,631	225,511	225,661	225,541	225,691	225,571	225,721	225,601	225,751	225,631	225,781	225,661	225,831	225,711	225,861	225,741	225,891	225,771	225,921	225,801	225,951	225,831	225,981	225,861	226,031	225,911	226,061	225,941	226,091	225,971	226,121	226,001	226,151	226,031	226,181	226,061	226,231	226,111	226,261	226,141	226,291	226,171	226,321	226,201	226,351	226,231	226,381	226,261	226,431	226,311	226,461	226,341	226,491	226,371	226,521	226,401	226,551	226,431	226,581	226,461	226,631	226,541	226,661	226,561	226,691	226,591	226,721	226,611	226,751	226,631	226,781	226,661	226,831	226,711	226,861	226,741	226,891	226,771	226,921	226,801	226,951	226,831	226,981	226,861	227,031	226,911	227,061	226,941	227,091	226,971	227,121	227,001	227,151	227,031	227,181	227,061	227,231	227,111	227,261	227,141	227,291	227,171	227,321	227,201	227,351	227,231	227,381	227,261	227,431	227,311	227,461	227,341	227,491	227,371	227,521	227,401	227,551	227,431	227,581	227,461	227,631	227,511	227,661	227,541	227,691	227,571	227,721	227,601	227,751	227,631	227,781	227,661	227,831	227,711	227,861	227,741	227,891	227,771	227,921	227,801	227,951	227,831	227,981	227,861	228,031	227,911	228,061	227,941	228,091	227,971	228,121	228,001	228,151	228,031	228,181	228,061	228,231	228,111	228,261	228,141	228,291	228,171	228,321	228,201	228,351	228,231	228,381	228,261	228,431	228,311	228,461	228,341	228,491	228,371	228,521	228,401	228,551	228,431	228,581	228,461	228,631	228,541	228,661	228,561	228,691	228,591	228,721	228,611	228,751	228,631	228,781	228,661	228,831	228,711	228,861	228,741	228,891	228,771	228,921	228,801	228,951	228,831	228,981	228,861	229,031	228,911	229,061	228,941	229,091	228,971	229,121	229,001	229,151	229,031	229,181	229,061	229,231	229,141	229,261	229,171	229,291	229,201	229,321	229,231	229,351	229,261	229,431	229,341	229,461	229,371	229,521	229,401	229,551	229,431	229,581	229,461	229,631	229,541	229,661	229,561	229,691	229,591	229,721	229,611	229,751	229,631	229,781	229,661	229,831	229,711	229,861	229,741	229,891	229,771	229,921	229,801	229,951	229,831	230,031	229,911	230,061	229,941	230,091	229,971	230,121	230,001	230,151	230,031	230,181	230,061	230,231	230,141	230,261	230,171	230,291	230,201	230,321	230,231	230,351	230,261	230,431	230,341	230,461	230,371	230,521	230,401	230,551	230,431	230,581	230,461	230,631	230,541	230,661	230,561	230,691	230,591	230,721	230,611	230,751	230,631	230,781	230,661	230,831	230,711	230,861	230,741	230,891	230,771	230,921	230,801	230,951	230,831	230,981	230,861	231,031	230,911	231,061	230,941	231,091	230,971	231,121	231,001	231,151	231,031	231,181	231,061	231,231	231,141	231,261	231,171	231,291	231,201	231,321	231,231	231,351	231,261	231,431	231,341	231,461	231,371	231,521	231,401	231,551	231,431	231,581	231,461	231,631	231,541	231,661	231,561	231,691	231,591	231,721	231,611	231,751	231,631	231,781	231,661	231,831	231,711	231,861	231,741	231,891	231,771	231,921	231,801	231,951	231,831	231,981	231,861	232,031	231,911	232,061	231,941	232,091	231,971	232,121	232,001	232,151	232,031	232,181	232,061	232,231	232,141	232,261	232,171	232,291	232,201	232,321	232,231	232,351	232,261	232,431	232,341	232,461	232,371	232,521	232,401	232,551	232,431	232,581	232,461	232,631	232,541	232,661	232,561	232,691	232,591	232,721	232,611	232,751	232,631	232,781	232,661	232,831	232,711	232,861	232,741	232,891	232,771	232,921	232,801	232,951	232,831	232,981	232,861	233,031	232,911	233,061	232,941	233,091	232,971	233,121	233,001	233,151	233,031	233,181	233,061	233,231	233,141	233,261	233,171	233,291	233,201	233,321	233,231	233,351	233,261	233,431	233,341	233,461	233,371	233,521	233,401	233,551	233,431	233,581	233,461	233,631	233,541	233,661	233,561	233,691	233,591	233,721	233,611	233,751	233,631	233,781	233,661	233,831	233,711	233,861	233,741	233,891	233,771	233,921	233,801	233,951	233,831	233,981	233,861	234,031	233,911	234,061	233,941	234,091	233,971	234,121	234,001	234,151	234,031	234,181	234,061	234,231	234,141	234,261	234,171	234,291	234,201	234,321	234,231	234,351	234,261	234,431	234,341	234,461	234,371	234,521	234,401	234,551	234,431	234,581	234,461	234,631	234,541	234,661	234,561	234,691	234,591	234,721	234,611	234,751	234,631	234,781	234,661	234,831	234,711	234,861	234,741	234,891	234,771	234,921	234,801	234,951	234,831	234,981	234,861	235,031	234,911	235,061	234,941	235,091	234,971	235,121	235,001	235,151	235,031	235,181	235,061	235,231	235,141	235,261	235,171	235,291	235,201	235,321	235,231	235,351	235,261	235,431	235,341	235,461	235,371	235,521	235,401	235,551	235,431	235,581	235,461	235,631	235,541	235,661	235,561	235,691	235,591	235,721	235,611	235,751	235,631	235,781	235,661	235,831	235,711