


4 Elevador Porta de Madeira


5 Pessoas 350Kg

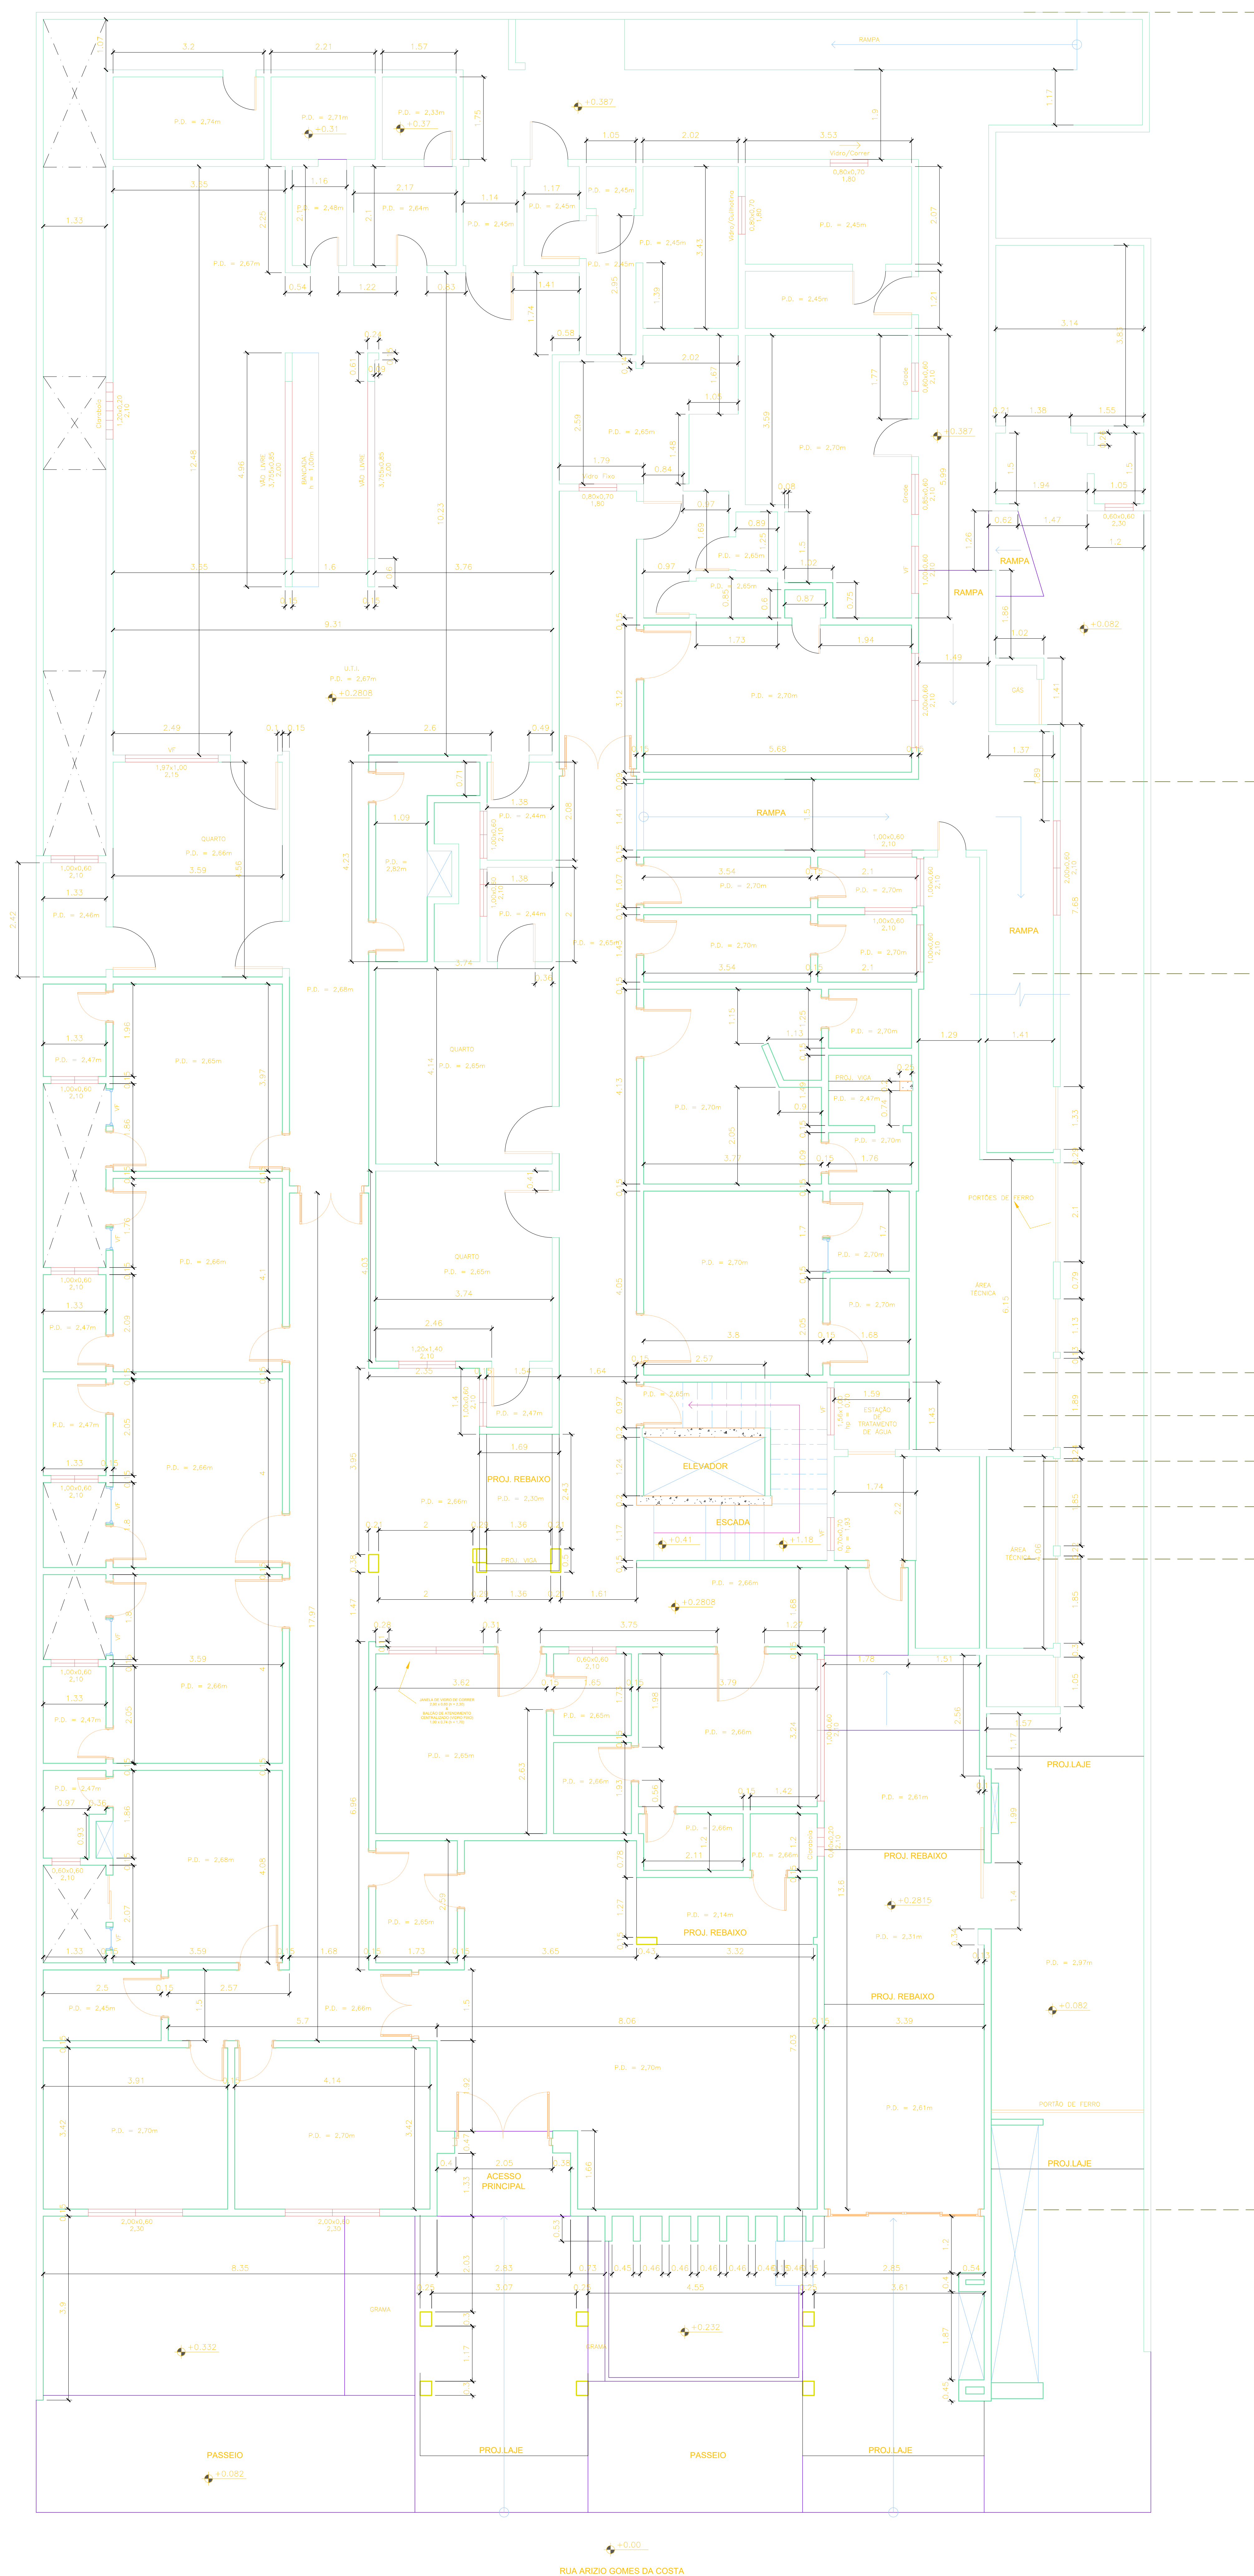

1º PAVTO.(975,90m2)



2º PAVTO.(929,20m2)

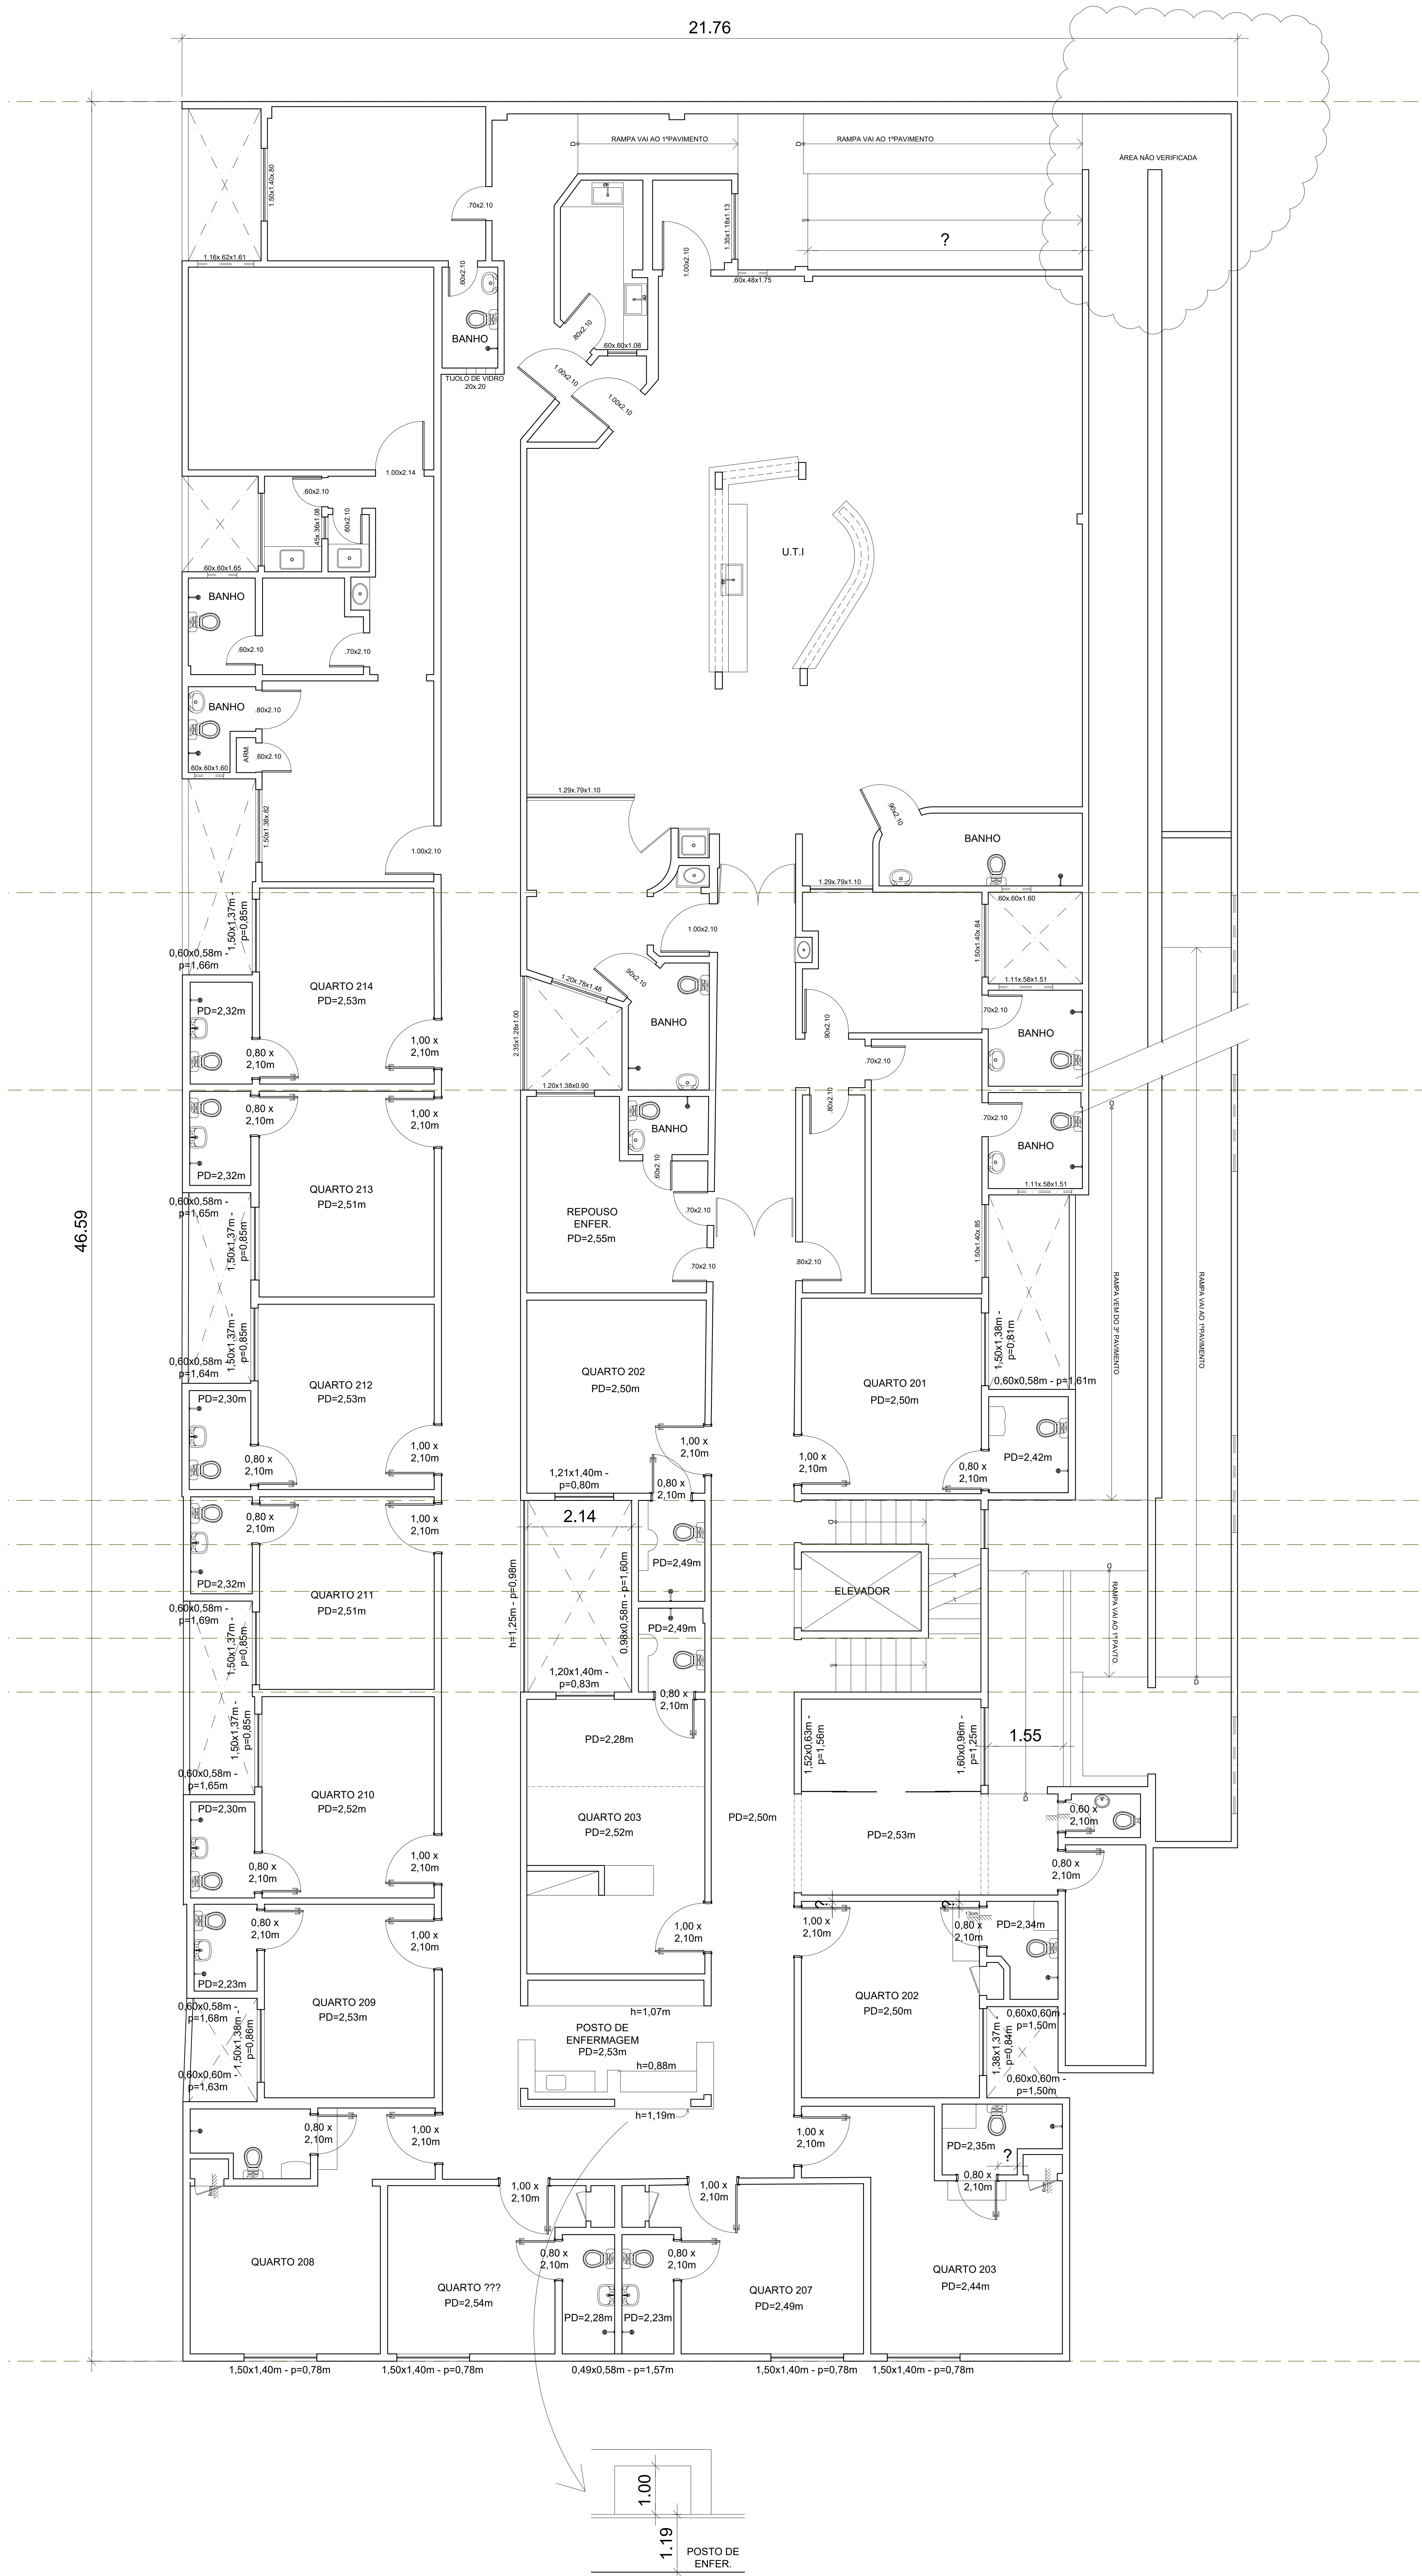

3º PAVTO.(873,42m2)

