




VB1
ESC 1:50

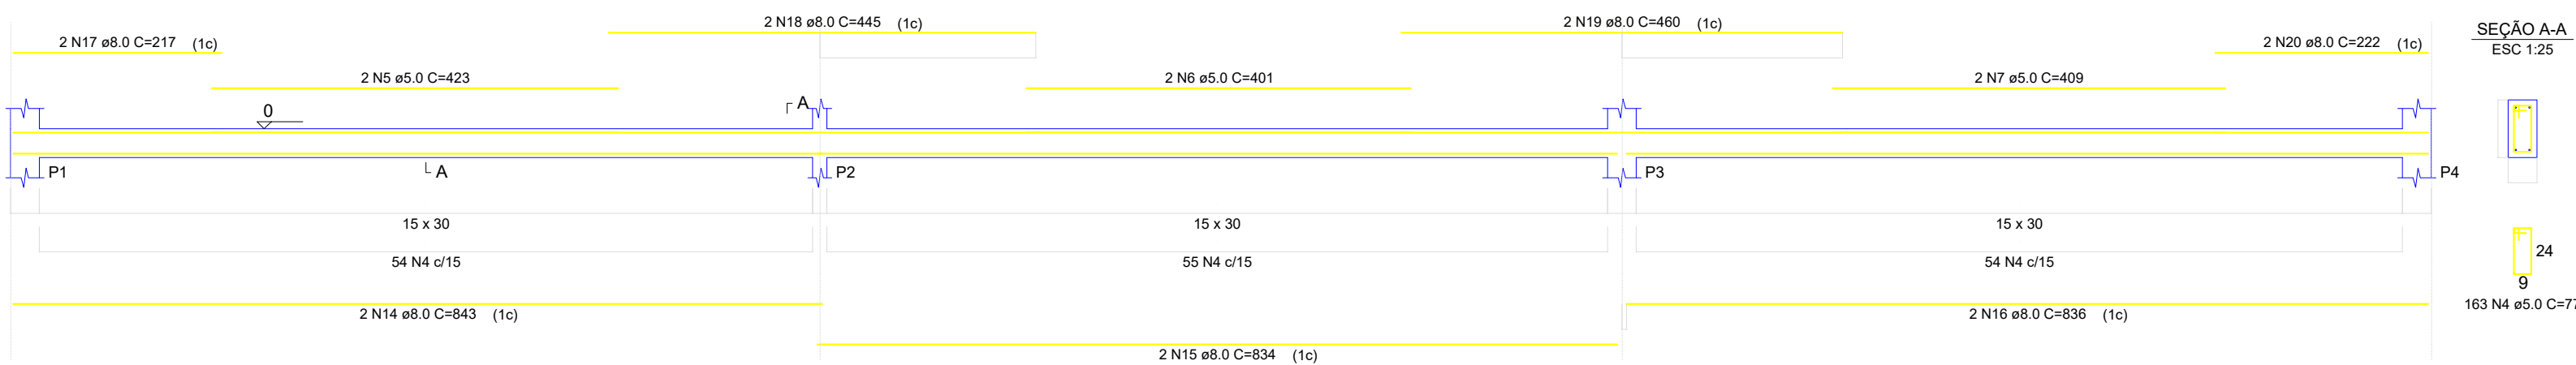


VB2
ESC 1:50

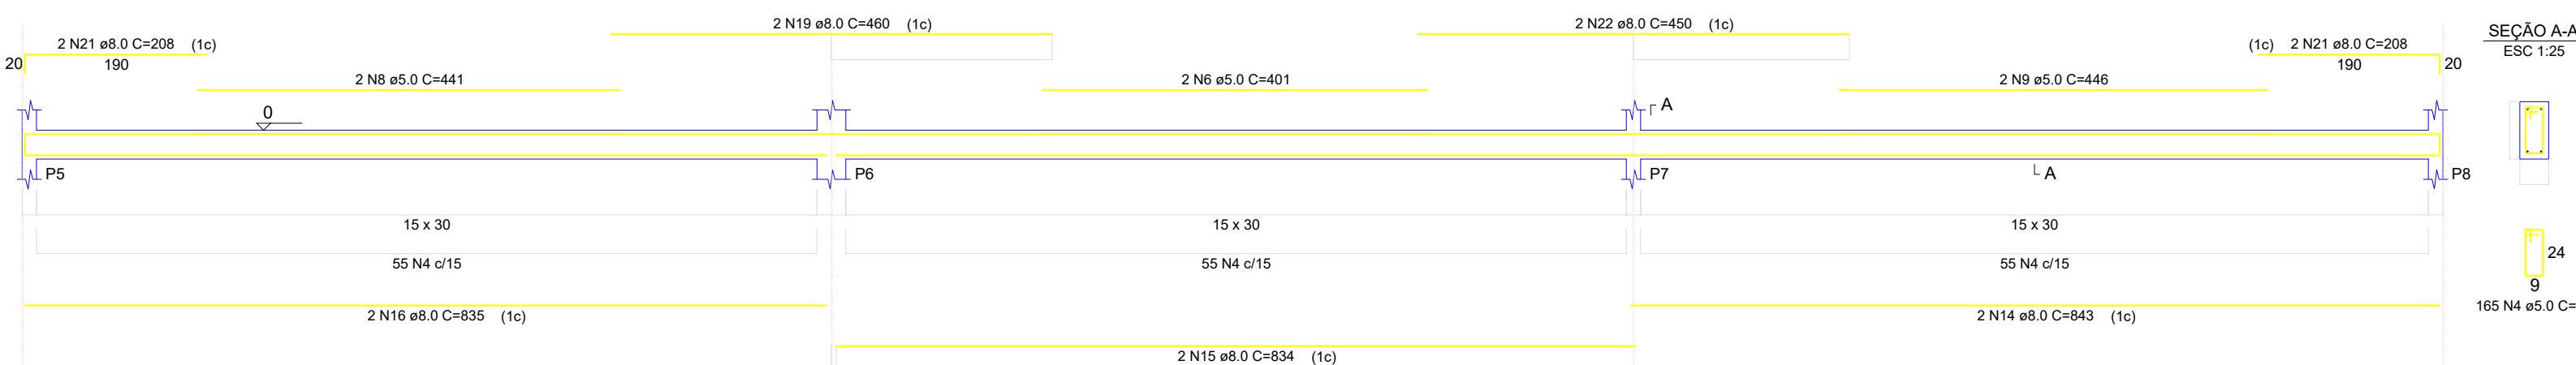


VB3
ESC 1:50

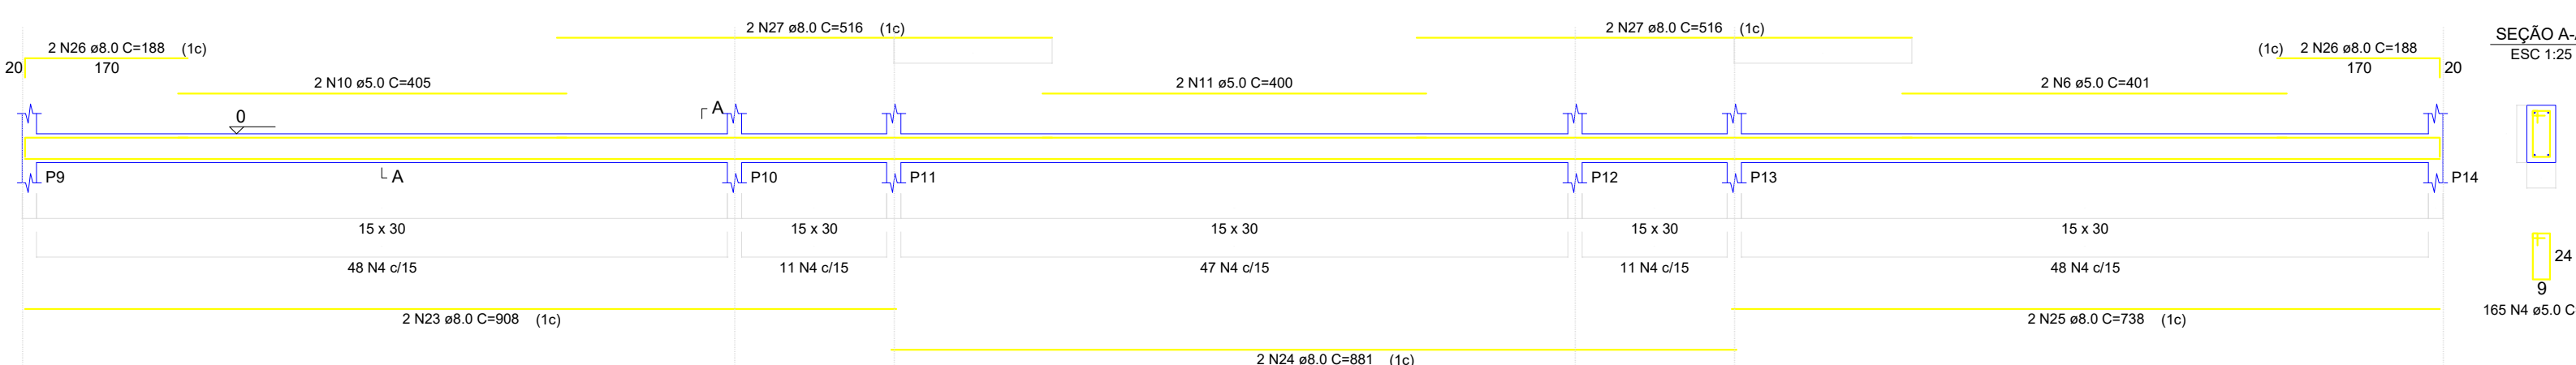


VB6
ESC 1:50

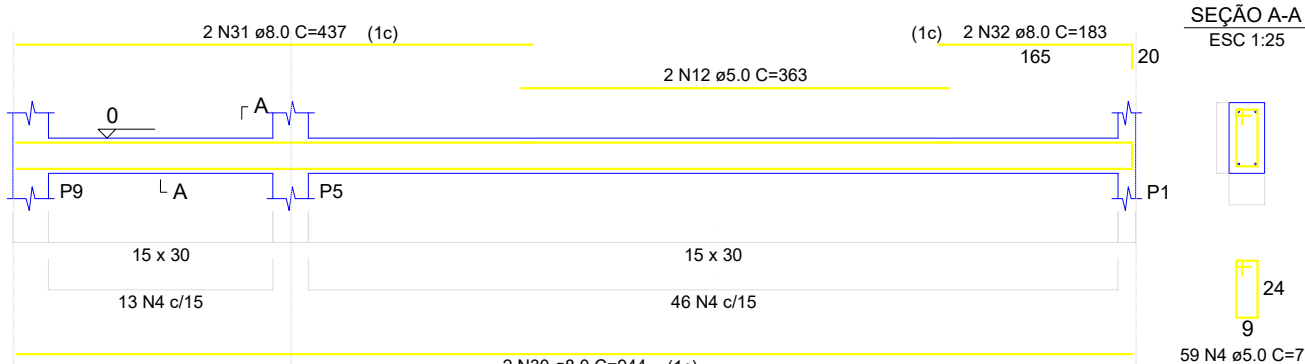


VB10
ESC 1:50

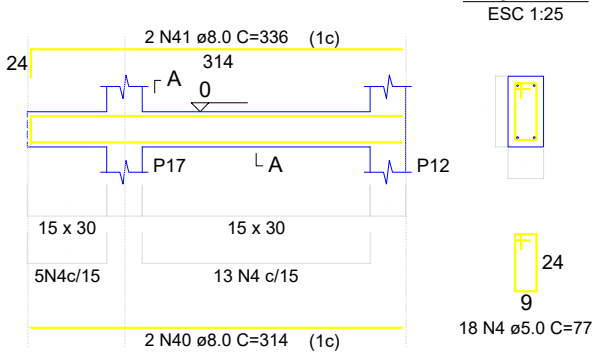


VB11
ESC 1:50

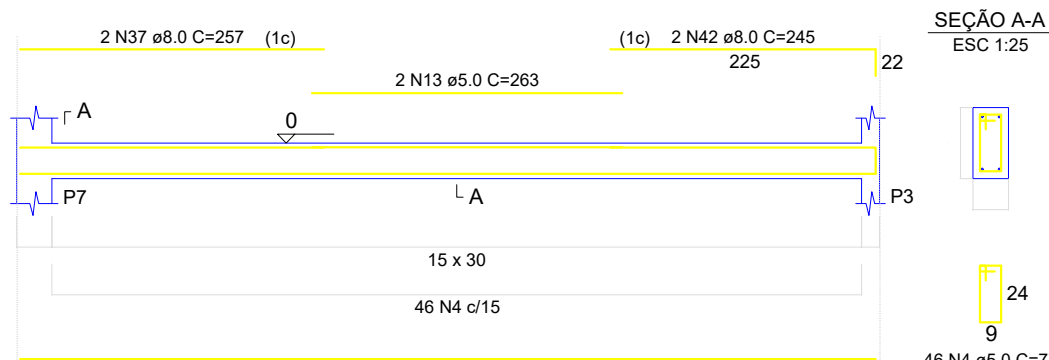

VB12
ESC 1:50

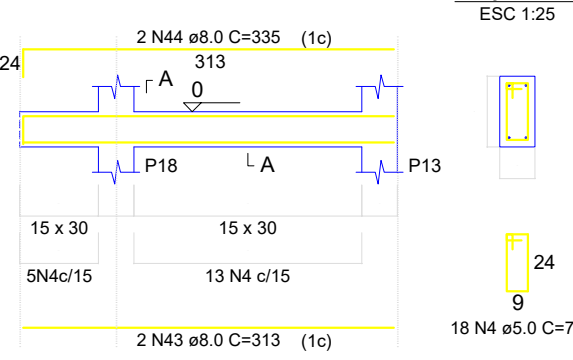

VB13
ESC 1:50

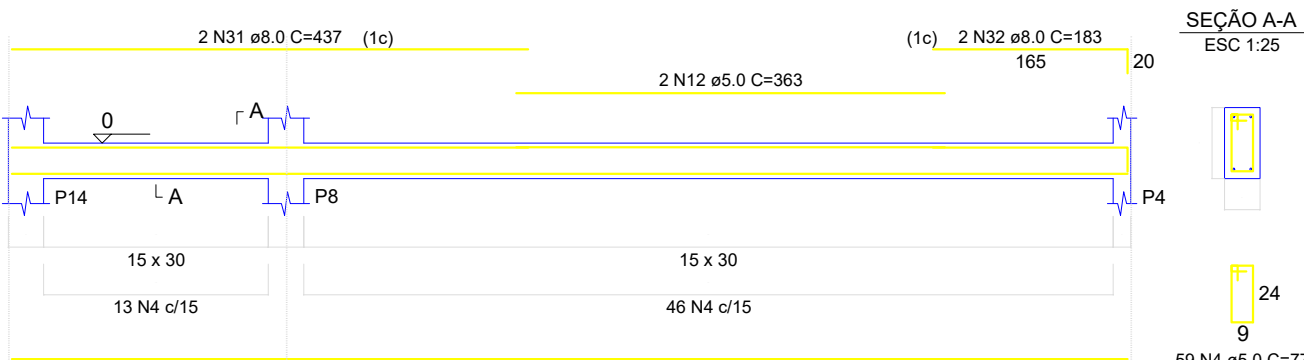

RELAÇÃO DO AÇO

