
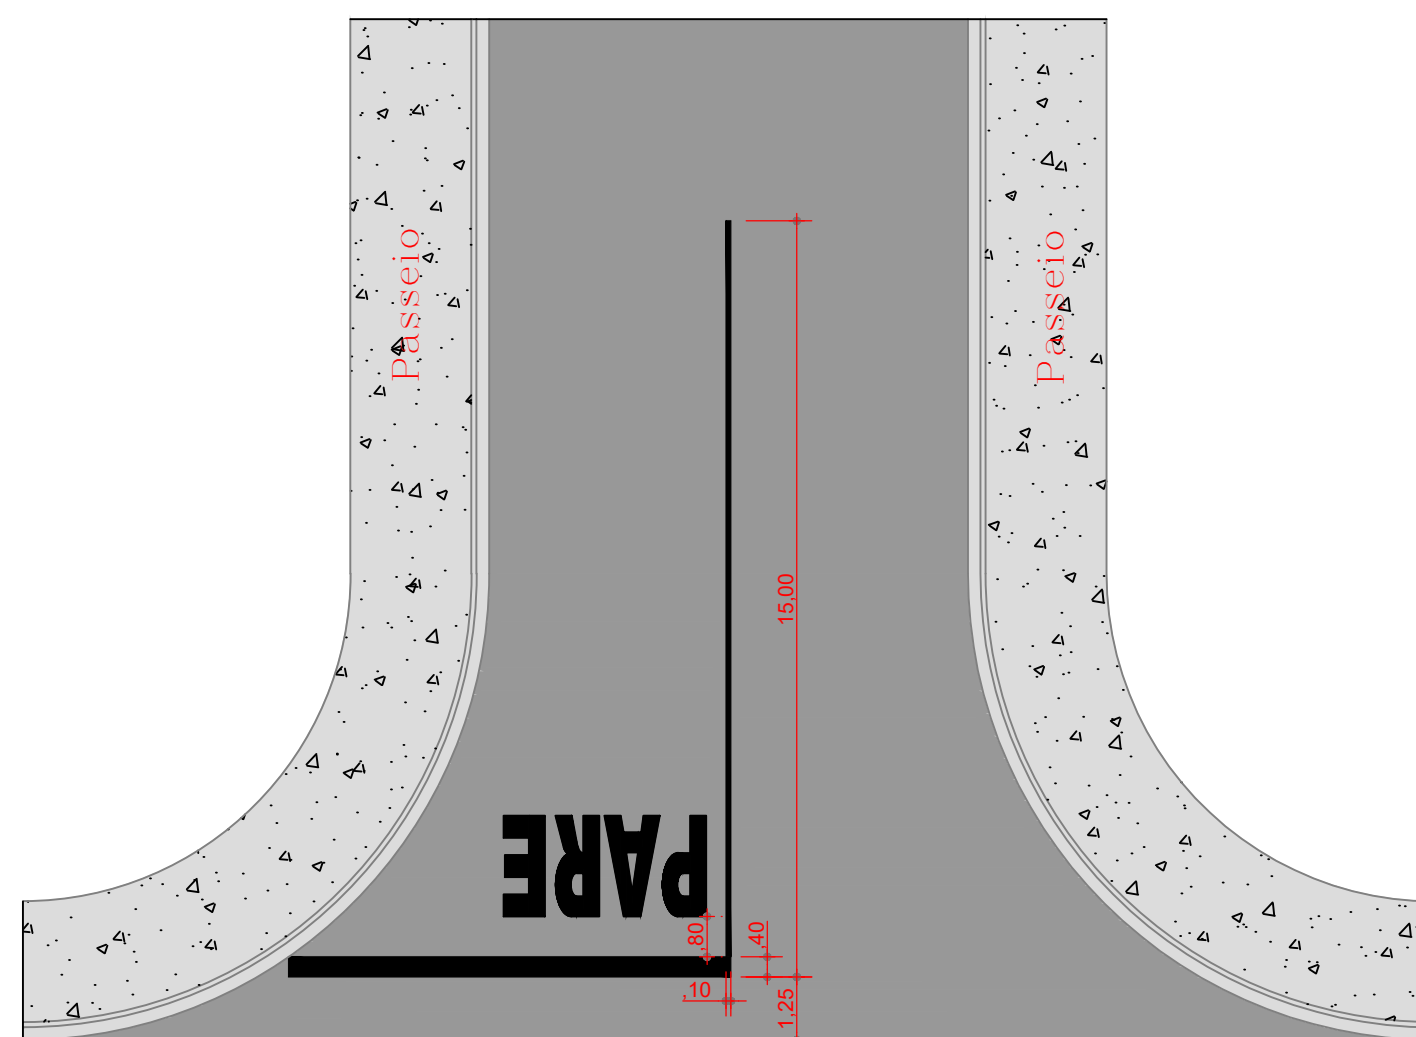


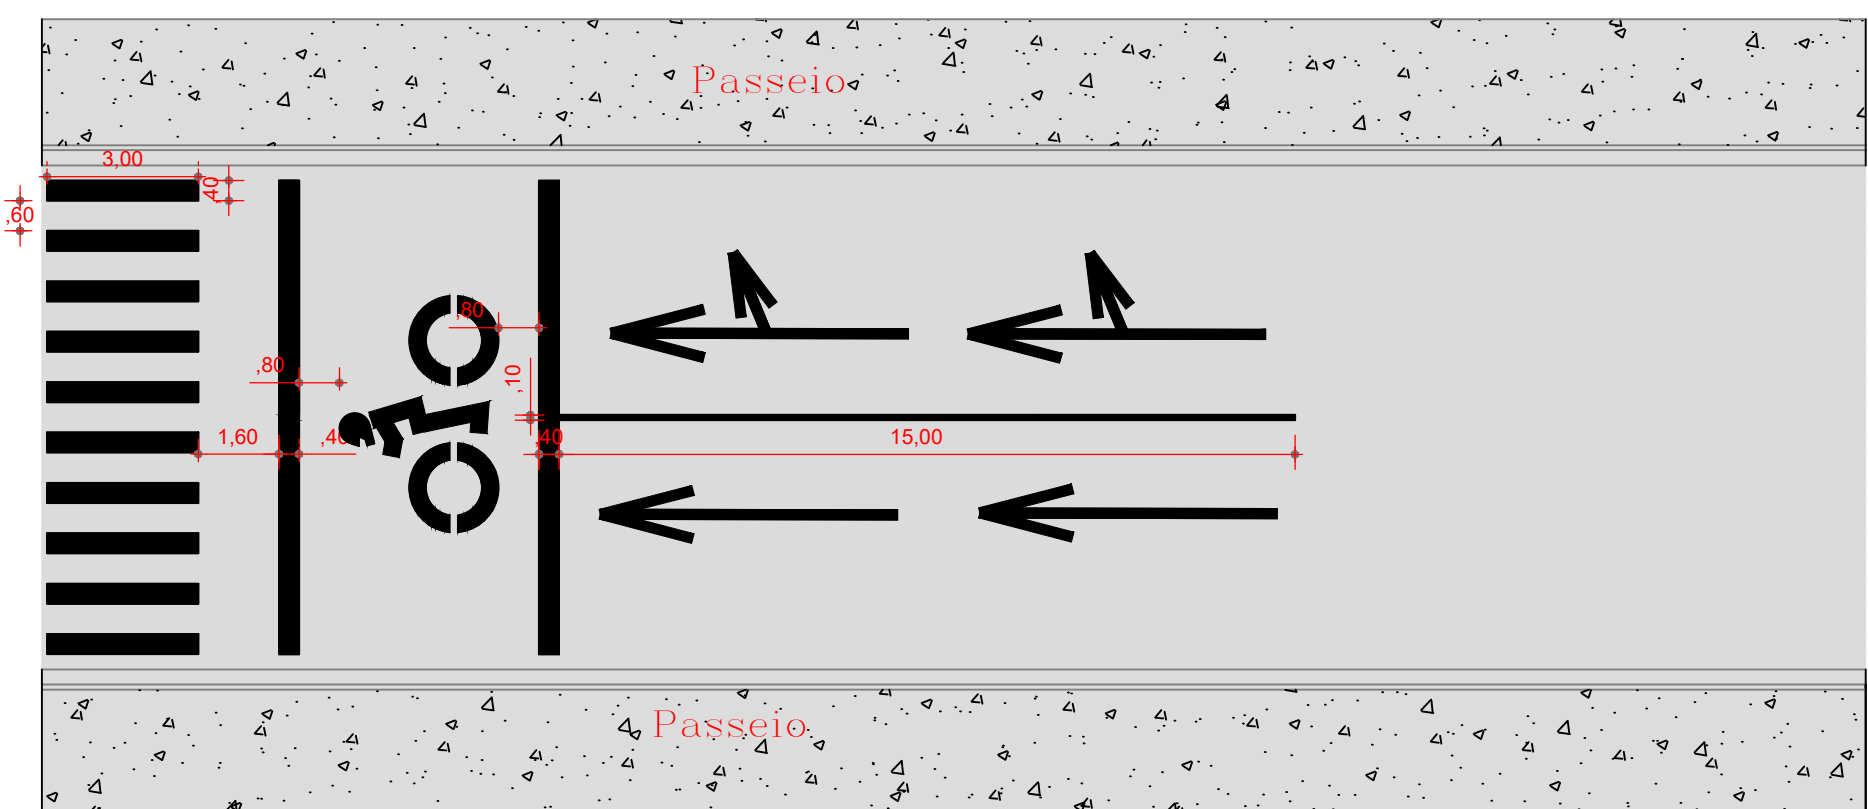

 				
---	--	--	--	--