


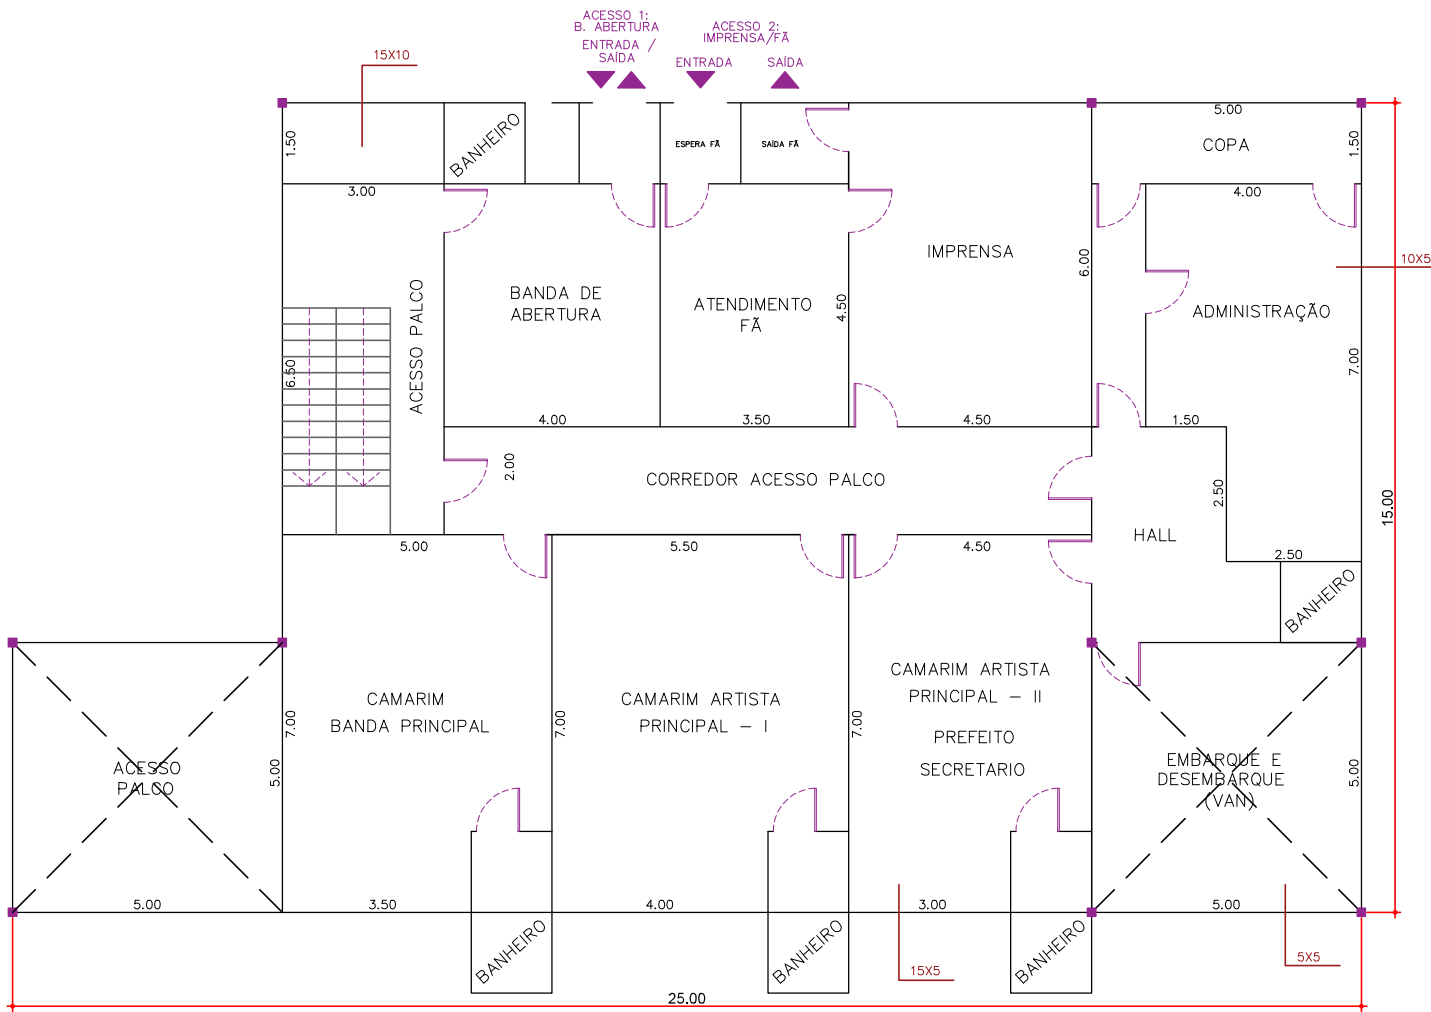

CAMARIM FEBI 2026
ÁREA: 251,00 m²