


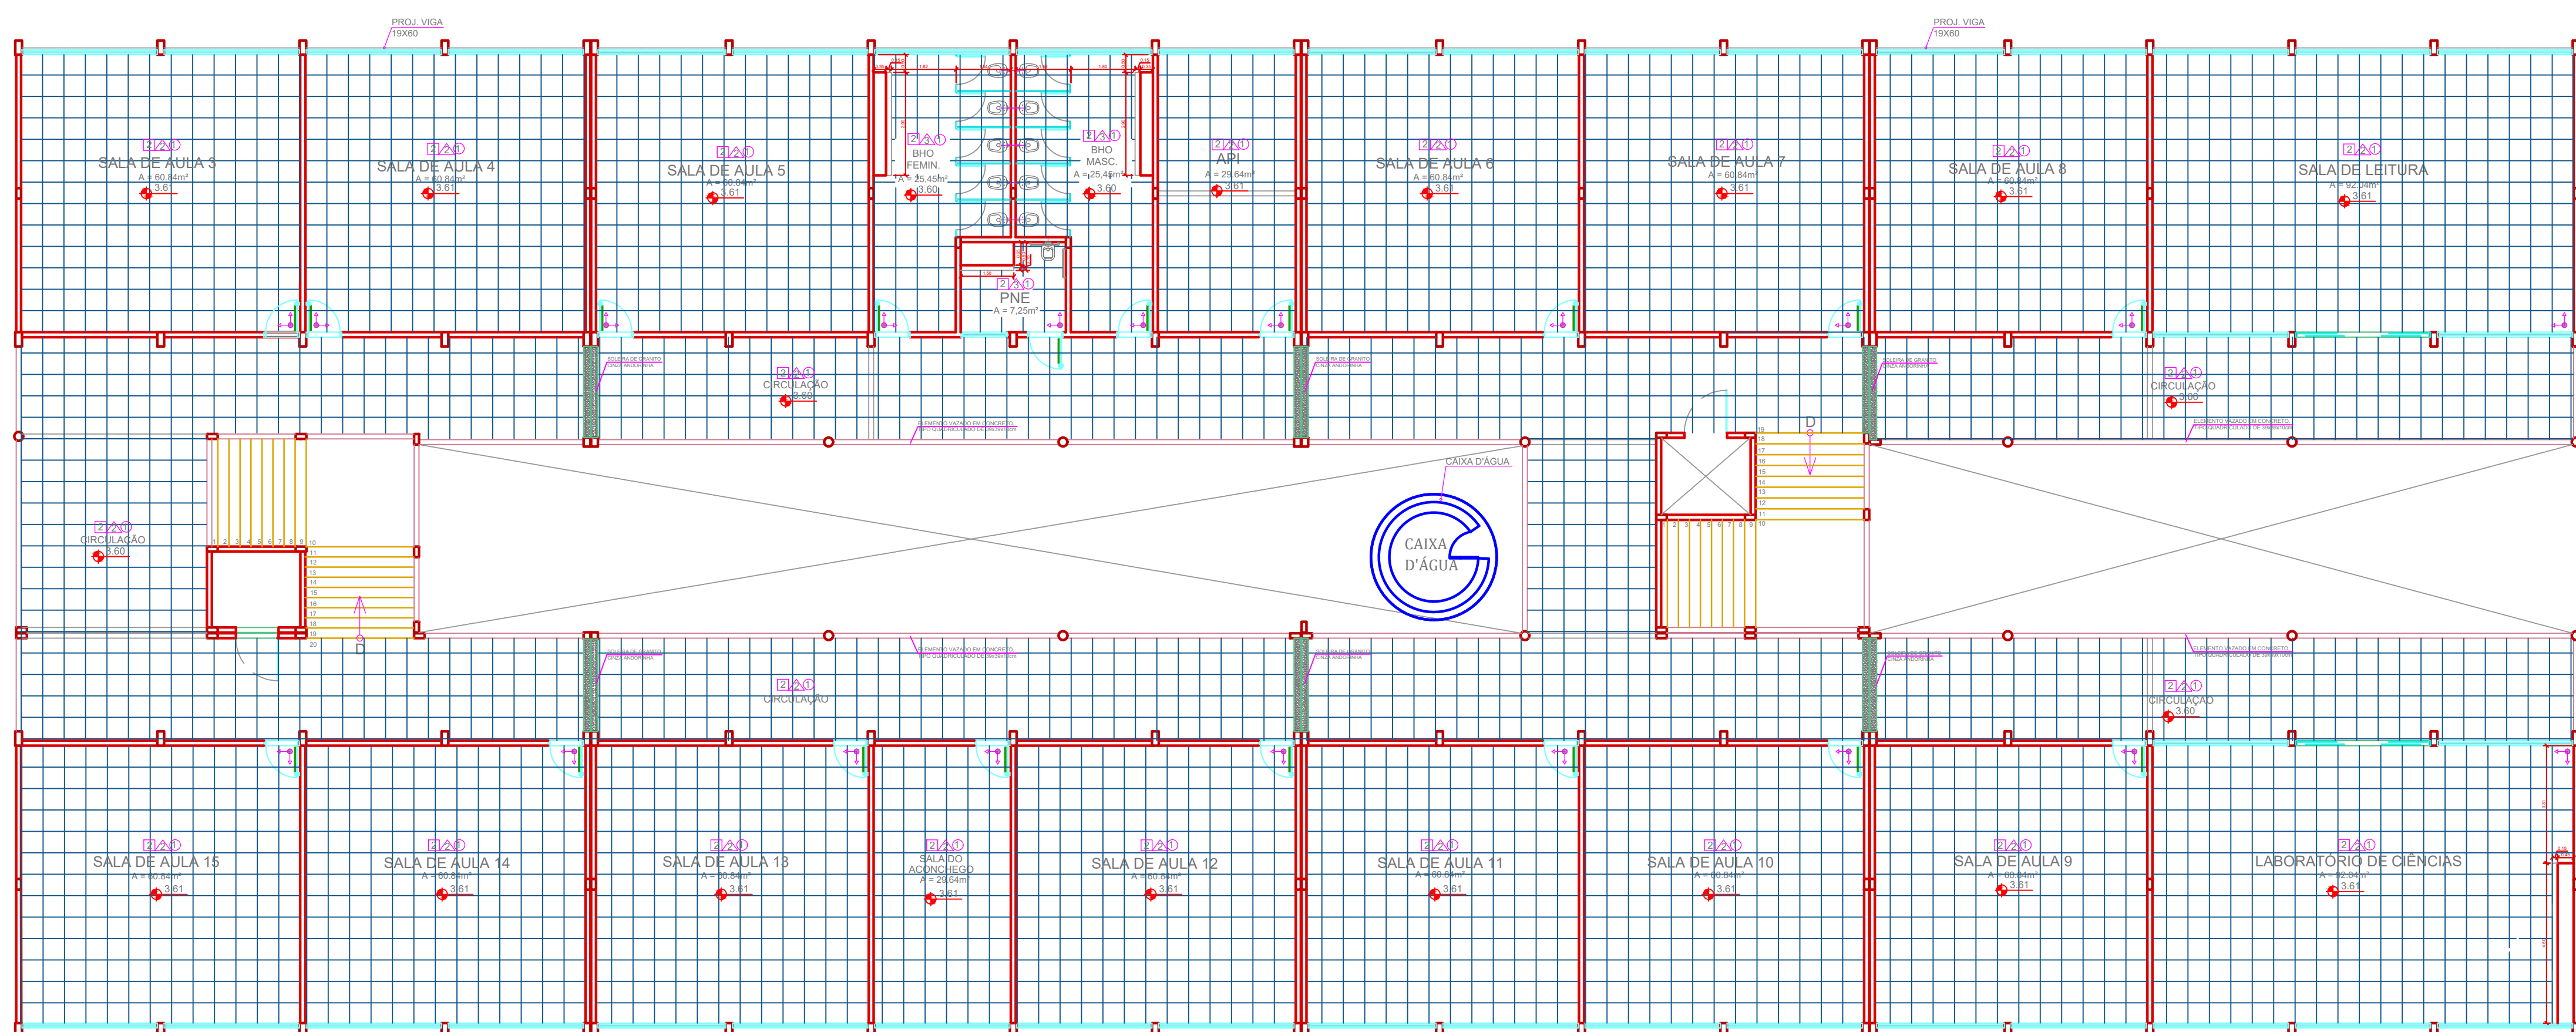




	PISO
1	– PORCELANATO LISO 60X60
2	– PORCELANATO ANTIDERRAPANTE 60X60
3	– LADRILO HIDRÁULICO 30X30
4	– GRAMA
5	– PISO INTERTRAVADO
6	– EMBORRACHADO
7	– TINTA EPÓXI
8	– GRANITO 2cm– CINZA ANDORINHA OU OCRE

1 - PINTURA LÁTEX
2 - BARRADO DE PASTILHA 10X10-h DE 1.20
3 - AZULEJO BRANCO ATÉ O TETO 20x20
4 - VIDRO

1 - LAJE REVESTIDO COM GESSO
2 - FORRO PVC

Elemento	Cor
Muro	Azul biânico; Ref.: Suvinil.
Mureta	Azul biânico; Ref.: Suvinil.
Gradil	Azul real; Ref.: Suvinil.
Corrimão	Azul real; Ref.: Suvinil.
Alabrado	Azul real; Ref.: Suvinil.
Caixa d'água	Azul biânico; Ref.: Suvinil.
Calhas	Azul real; Ref.: Suvinil.
Estrutura metálica	Branco; Ref.: Suvinil.
Elemento vazio	Azul biânico; Ref.: Suvinil.
Piso da quadra	Epóxi; Ref.: Suvinil.

1. Todas as medidas devem ser rigorosamente conferidas no local.
2. Todas as cotas estão em metros, salvo quando indicado o contrário.
3. As cotas referem-se às medidas acabadas, salvo quando indicado o contrário.
4. As cotas prevalecem sobre o desenho.
5. Informações sujeitas a revisões e alterações.

OBSERVAÇÕES AOS PRESTADORES DE SERVIÇO:

6. É indispensável o levantamento no local para confirmação das medidas e localização dos pontos de entrada das instalações e interferência (dutos, vigas, tubulações, etc.)

TREVISOM