
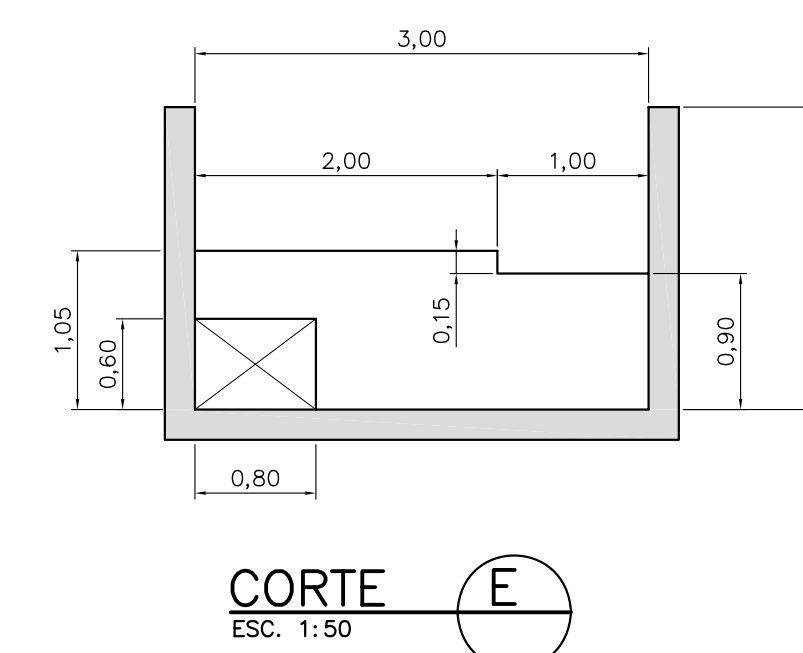
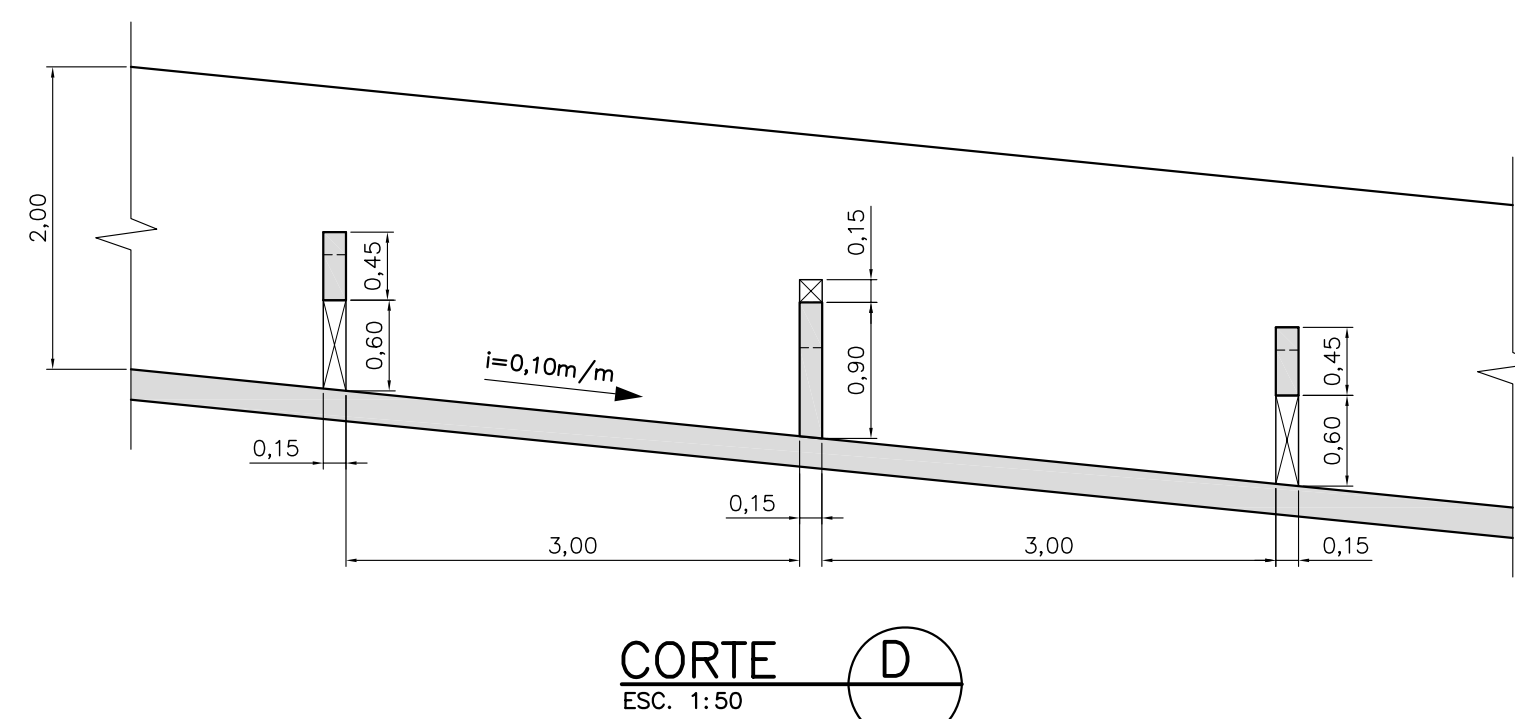
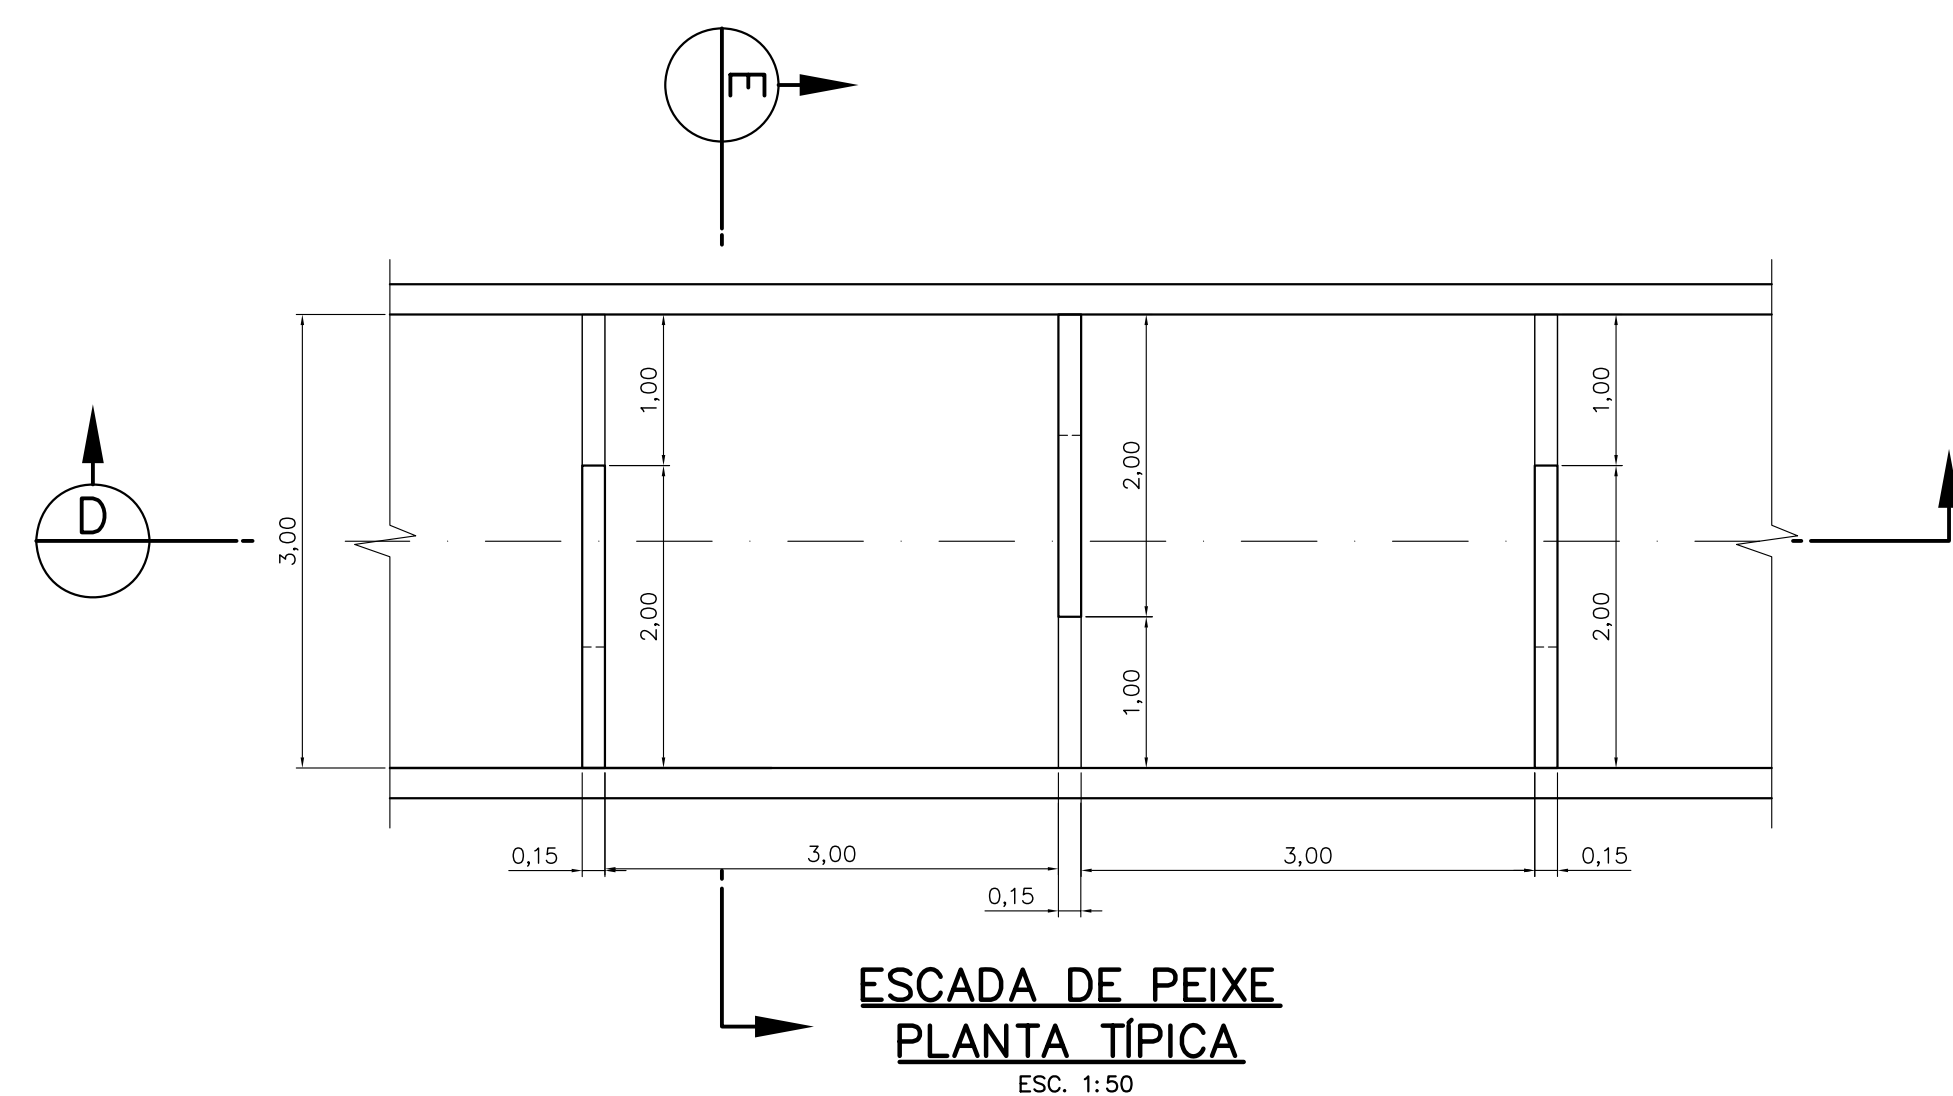
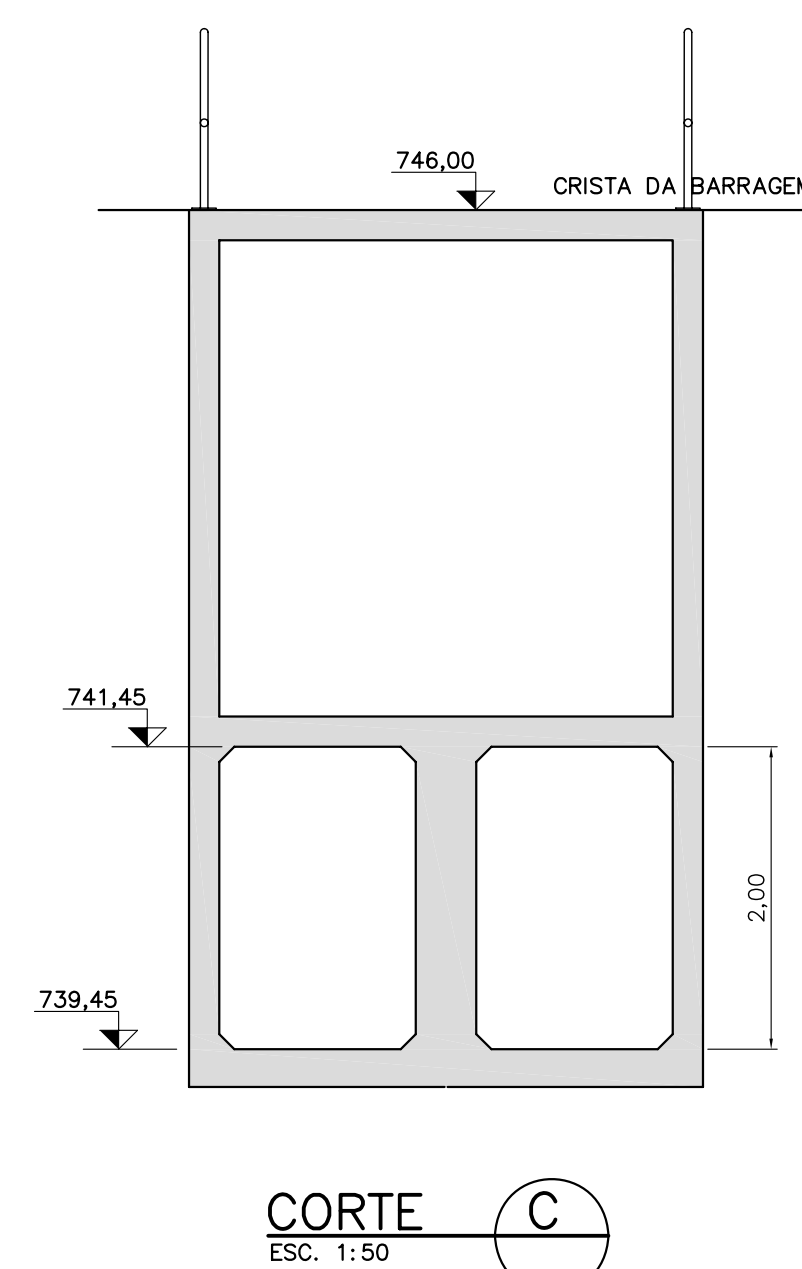


-


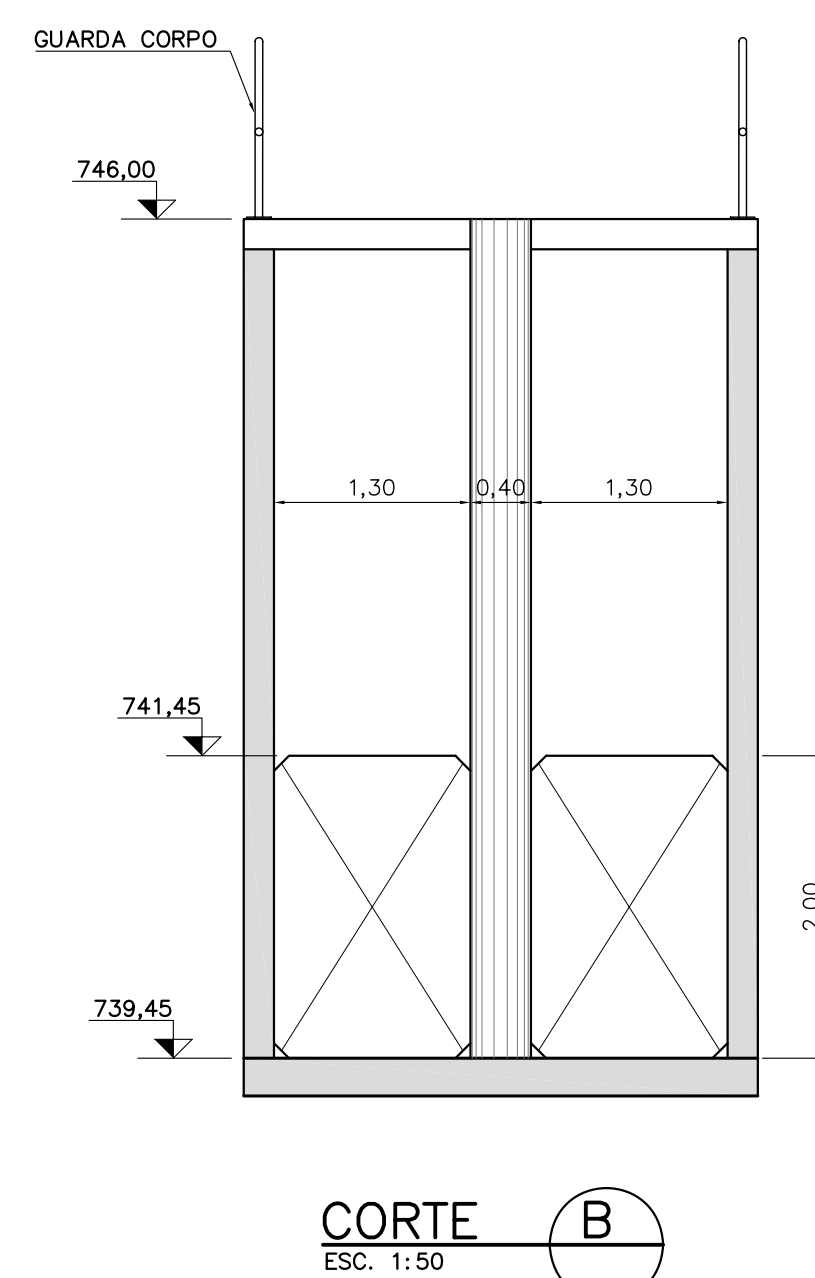

R E V I S Ã O				
N°	DATA	POR	DESCRIÇÃO	APR. DATA
△				
△				
△				
△		S.L.M.		

C:\Banco Auto Cor\J_0002105\Hidrotuladio.jg

Desenho	Projeto	Verificado
S.L.M.	A.P.C.	R.J.K.
Aprovado	Visto	Data
ALUISEO P. CANHOLI		OUT/16
Crea N° 0600756043		
N° Desenho	Revisão	Escala
5099-37-SP-810-DE-125	0A	1:50

PROJETO EXECUTIVO

BARRAGEM DO RIO JAGUARI-MIRIM
MUNICIPIO DE SÃO JOÃO DA BOA VISTA
RIO JAGUARI-MIRIM

ESCADA DE PEIXES
DETALHES

SECRETARIA DE SANEAMENTO E ENERGIA HIDRICA
DEPARTAMENTO DE ÁGUAS E ENERGIA ELÉTRICA
DIRETORIA DE ENGENHARIA E PROJETOS

Visto	Data	Aprovado	Data
Verificado	Data	Aprovado	Data