



Fig. 10

Technical drawing showing a cross-section of a drainage assembly (Fig. 10). The drawing includes dimensions for the concrete slab (TAMPA DE CONCRETO), the drainage channel (MEIO FIO), and the surrounding structure. Key dimensions include a total width of 100, a channel width of 20, and a channel depth of 15. The drawing also shows a cross-section of a pipe with a diameter of 40 (MIN.) and a wall thickness of 14. The assembly is labeled with 'DEPRESSÃO' and 'SARJETA'.


PLANTA
ESCALA 1:20

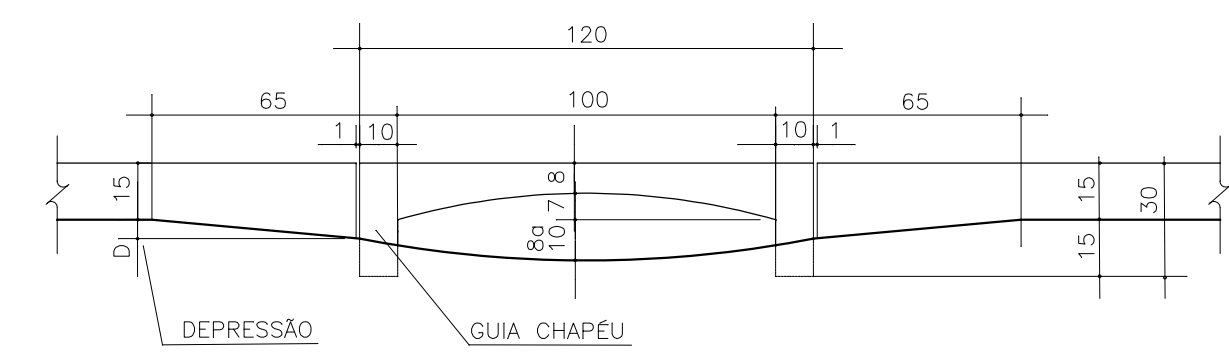

VISTA FRONTAL
ESCALA 1:20

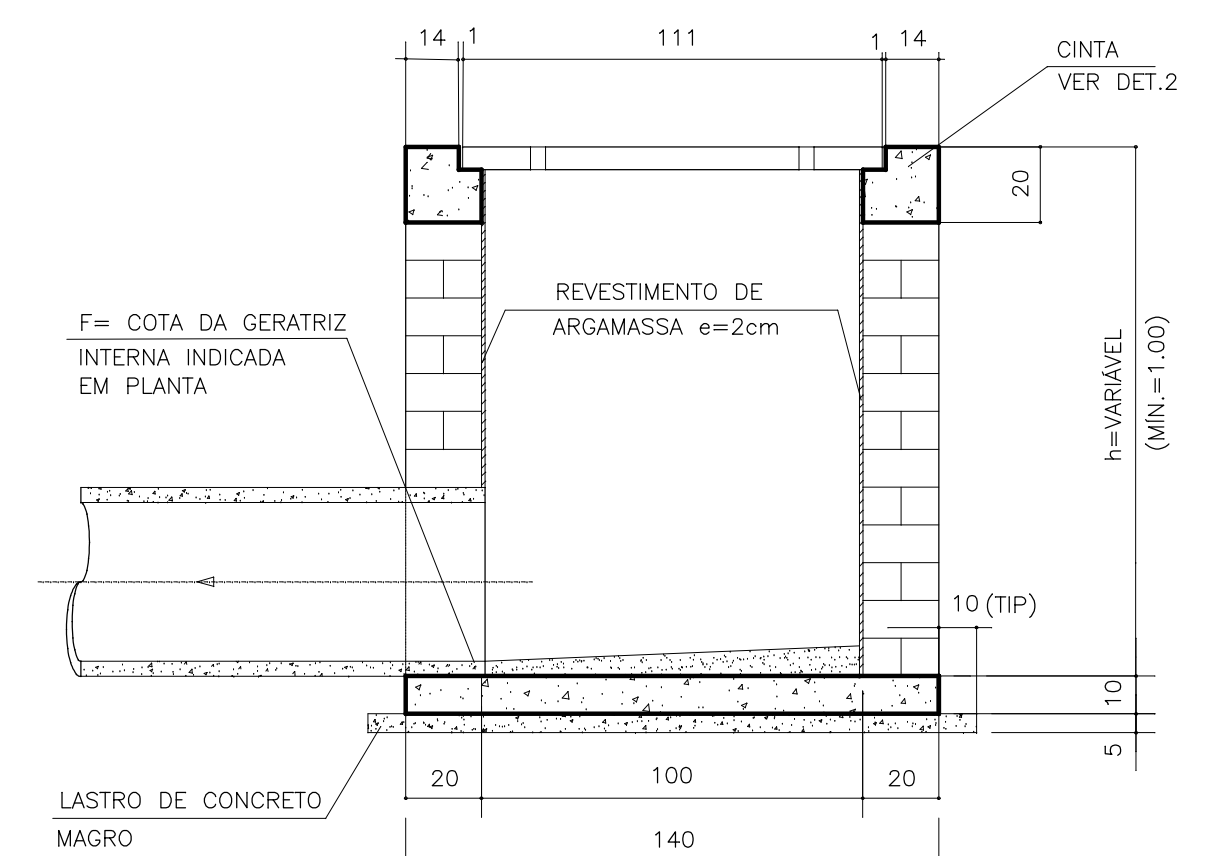

CORTE BB
ESCALA 1:20

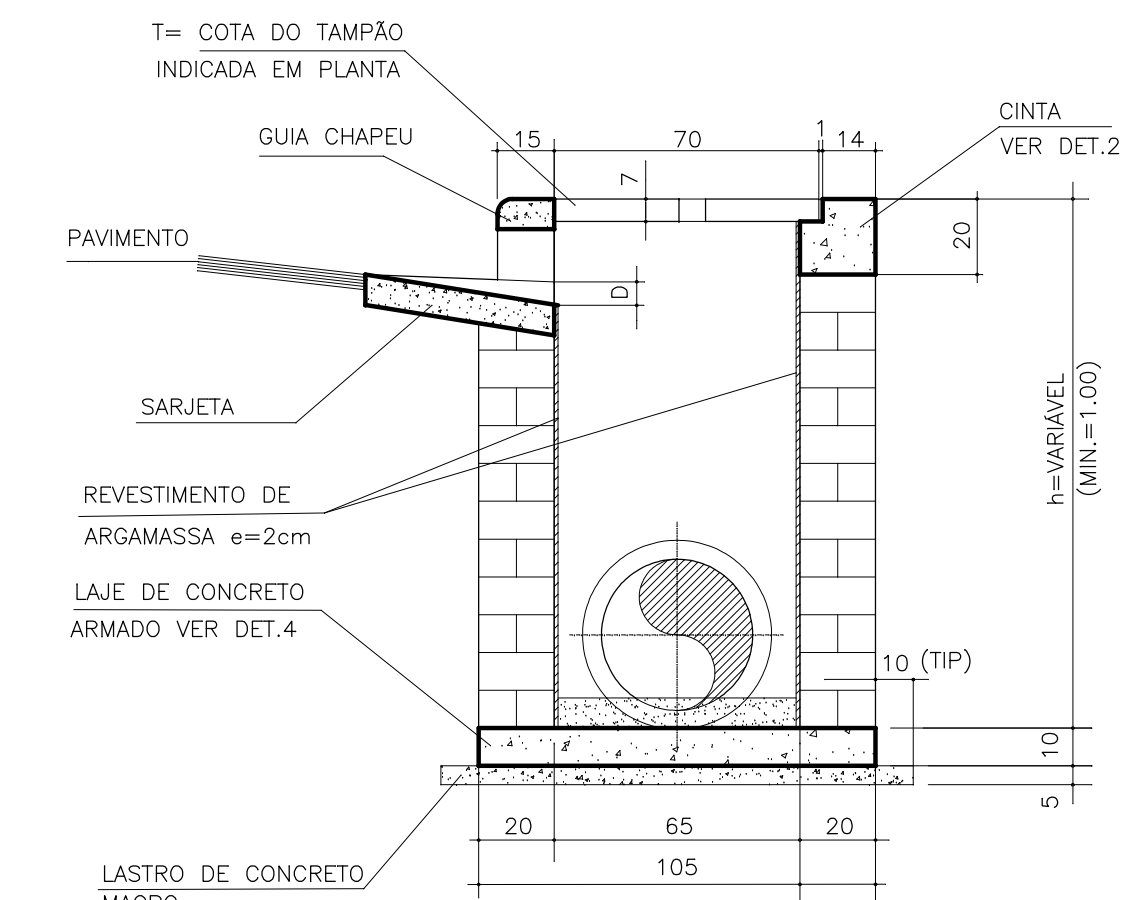

CORTE A
ESCALA 1:20

Technical drawing of a concrete slab (TAMPA DE CONCRETO) showing dimensions and components. The drawing includes a cross-section view (A-A) and a plan view (C-C).


Dimensions:

- Overall width: 260
- Overall height: 105
- Central pillar: 20x20 (PILAR DE ALVENARIA)
- Offsets: 20, 100, 20, 100, 20
- Thicknesses: 14, 6, 8, 6, 6, 14, 20, 65, 20
- Other dimensions: 15, 30, 45, 15, 30, 20, 35, 5, 35, 5, 35, 5


Labels:

- TAMPA DE CONCRETO VER DET.1
- SARJETA
- DEPRESSÃO
- MEIO FIO
- PILAR DE ALVENARIA (20x20)
- φ 40 (MIN.)

PLANTA
ESCALA 1:20

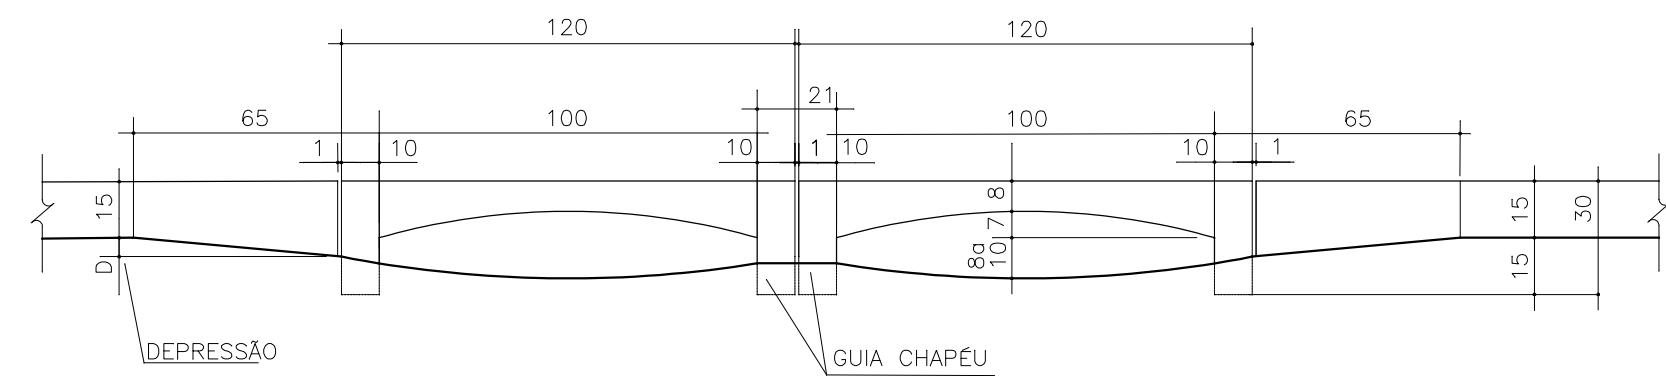

VISTA FRONTAL
ESCALA 1:20

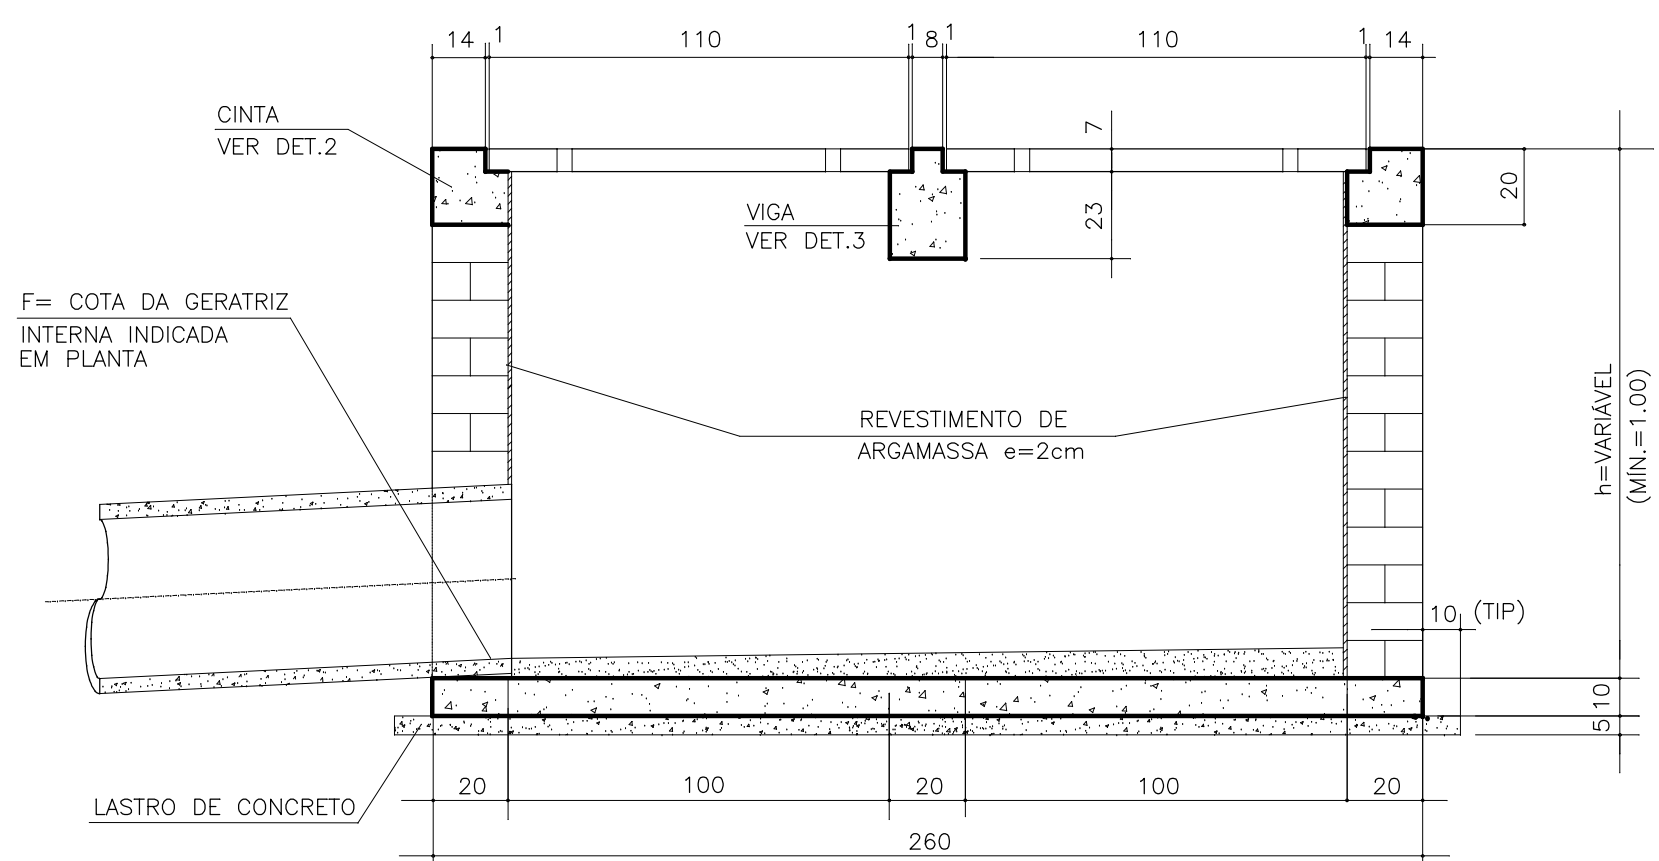

CORTE CC
ESCALA 1:20

RESUMO AÇO CA-50A			
BOCA DE LOBO – SIMPLES			
Ø	kg/m	COMPR. (m)	PESO (kg)
6.3	0.25	58.28	15
8.0	0.40	11.80	5
PESO TOTAL			20


9	6.3	12	263	3154
10	6.3	1	126	124
11	6.3	2	112	224
12	8.0	2	112	224
13	6.3	7	80	560
14	6.3	7	53	37
15	6.3	2	95	190

RESUMO AÇO CA-50A			
BOCA DE LOBO - TRIPLA			
Ø	kg/m	COMPR. (m)	PESO (kg)
6.3	0.25	165.42	41.36
8.0	0.40	39.90	16.36
PESO TOTAL			57.72



ARMAÇÃO DA VIGA DA TAMPA
ESCALA 1:20

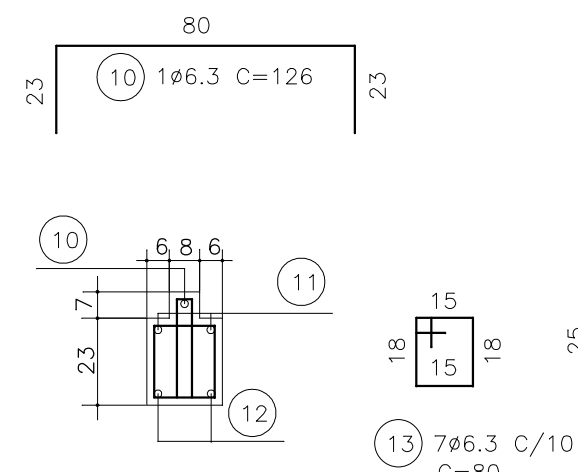

CORTE GG
ESCALA 1:20

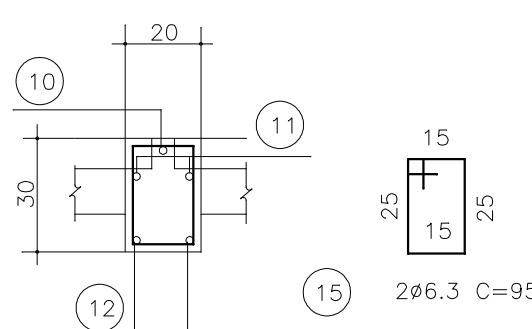

CORTE FF
ESCALA 1:20



ARMAÇÃO DA LAJE DE FUNDO
ESCALA 1:20








Labels and Notes:

- PILAR DE ALVENARIA (20x20)
- PILAR DE ALVENARIA (20x20)
- MEIO-FIO
- DEPRESSÃO
- SARJETA
- TAMPA DE CONCRETO VER DET.1
- Ø 40 (MÍN.)
- 30 A 45
- 15
- 20
- 14
- 6
- 8
- 6
- 35
- 25
- 7
- 3
- 15
- 20
- 20
- 35
- 25
- 14
- 20
- 45
- 145

PLANTA
ESCALA 1:20

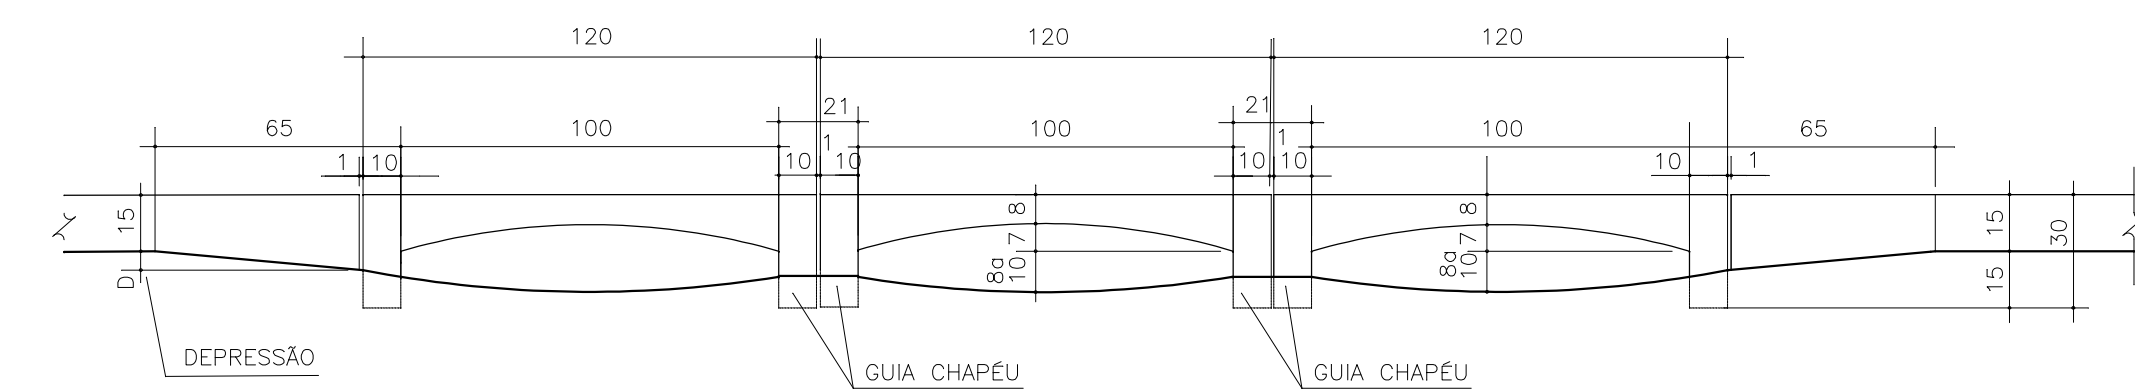

VISTA FRONTAL
ESCALA 1:20

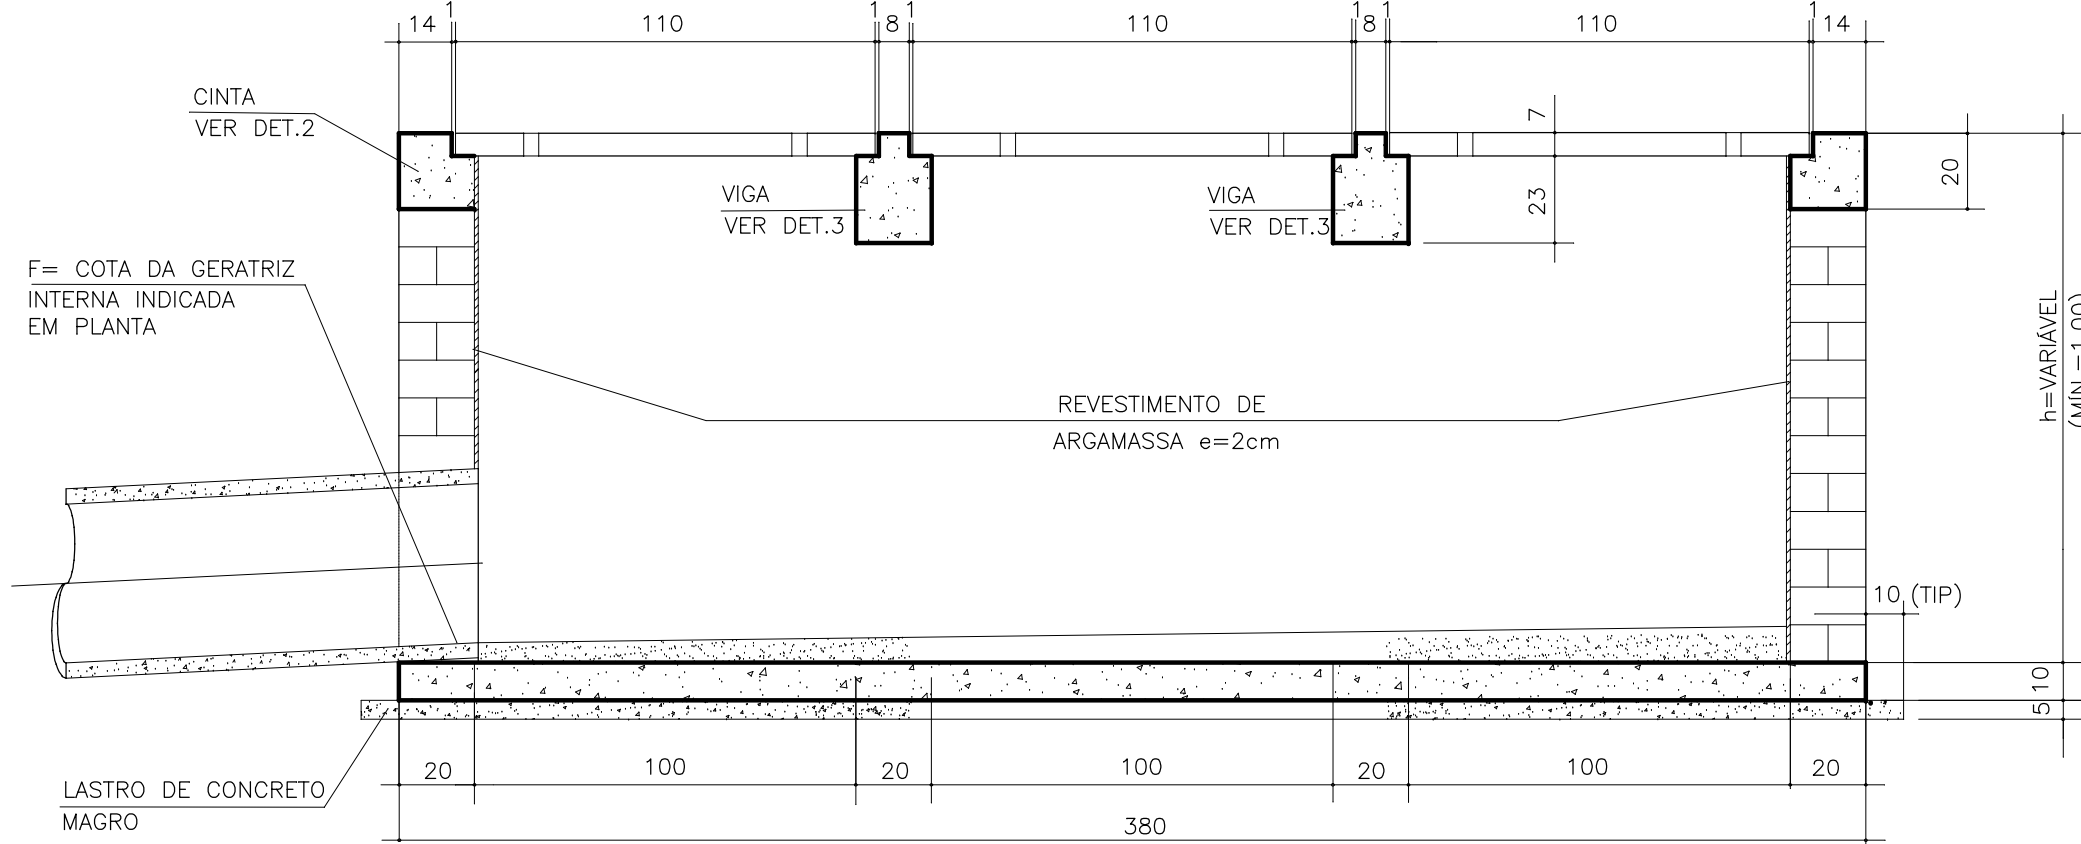

CORTE DD
ESCALA 1:20

- 1 - MEDIDAS EM CENTÍMETRO.
- 2 - CONCRETO ESTRUTURAL - $f_{ck} = 18\text{MPa}$.
- 3 - CONCRETO MAGRO - $f_{ck} = 8\text{MPa}$.
- 4 - AÇO CA - 50A.
- 5 - RECOBRIMENTO = 2,5cm.
- 6 - REVESTIMENTO INTERNO E ENCHIMENTO DO FUNDO DA BOCA DE LOBO.

[illegible]

HEXAENG Ltda.
Rua Emory Pinto, 545 - Vila Maria Alta - CEP: 02128-020


ENGENHEIRO/ARQUITETO RESPONSÁVEL

ENG* RESP: TERUYUKI TERAYAMA


CREA DO ENGENHEIRO
C.B.E.A. N° 060042

PROJETISTA	ERNANDO
------------	---------

ARMAÇÃO DA TAMPA
ESCALA 1:20

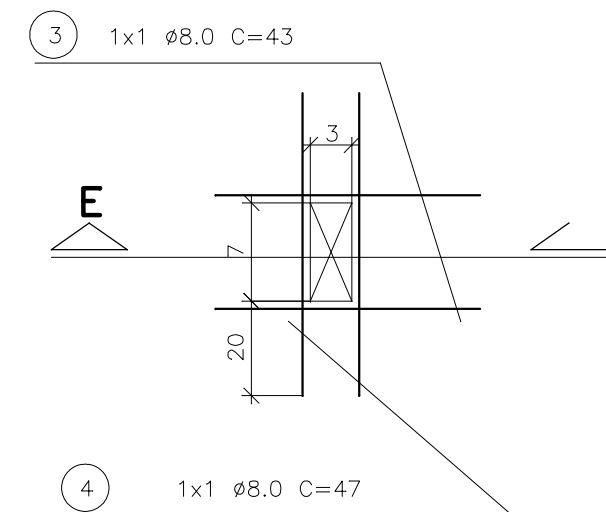

REFORÇO NOS FUROS

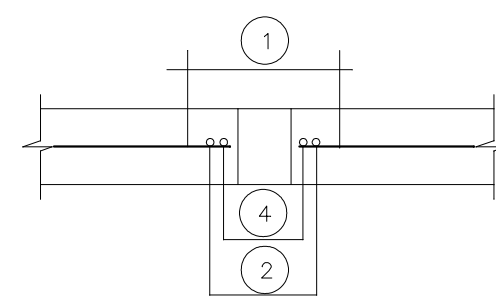

CORTE EE
ESCALA 1:20

5ø6.3 CORRIDOS

ARMAÇÃO DA CINTA

 PREFEITURA MUNICIPAL DE BARUERI SECRETARIA DE OBRAS	
OBJETIVO/TÍTULO	
PROJETO BÁSICO DE DRENAGEM DE ÁGUAS PLUVIAIS	
DESCRIÇÃO/RUB- TÍTULO	
DETALHE BOCA DE LOBO	
ENDEREÇO LOCAL	BARRIO
AVENIDA GUILHERME ROHN	NOVA ALDEINHA
ESCALA	FOLHA
INDICADA	
REVISÃO	
0	3/5
DESENHO	
NOME DO ARQUIVO	



Manifesto de Responsabilidade

Documento do Sistema

09F681005B028A2241C8A0CBA54

O documento acima proposto pelo manifesto realizado por **JOAO VICTOR DA COSTA SILVA** registrado sob a matrícula **034012** na data 18/03/2026 14:25:14 na Fase **ANÁLISE TÉCNICA**.

Arquivo: PROJETO 3.pdf

Tipo de Documento: PROJETO ESTRUTURAL

HASH DO DOCUMENTO

83F8AEA1-31AB-407D-A4D8-03AB674CB9BF

