

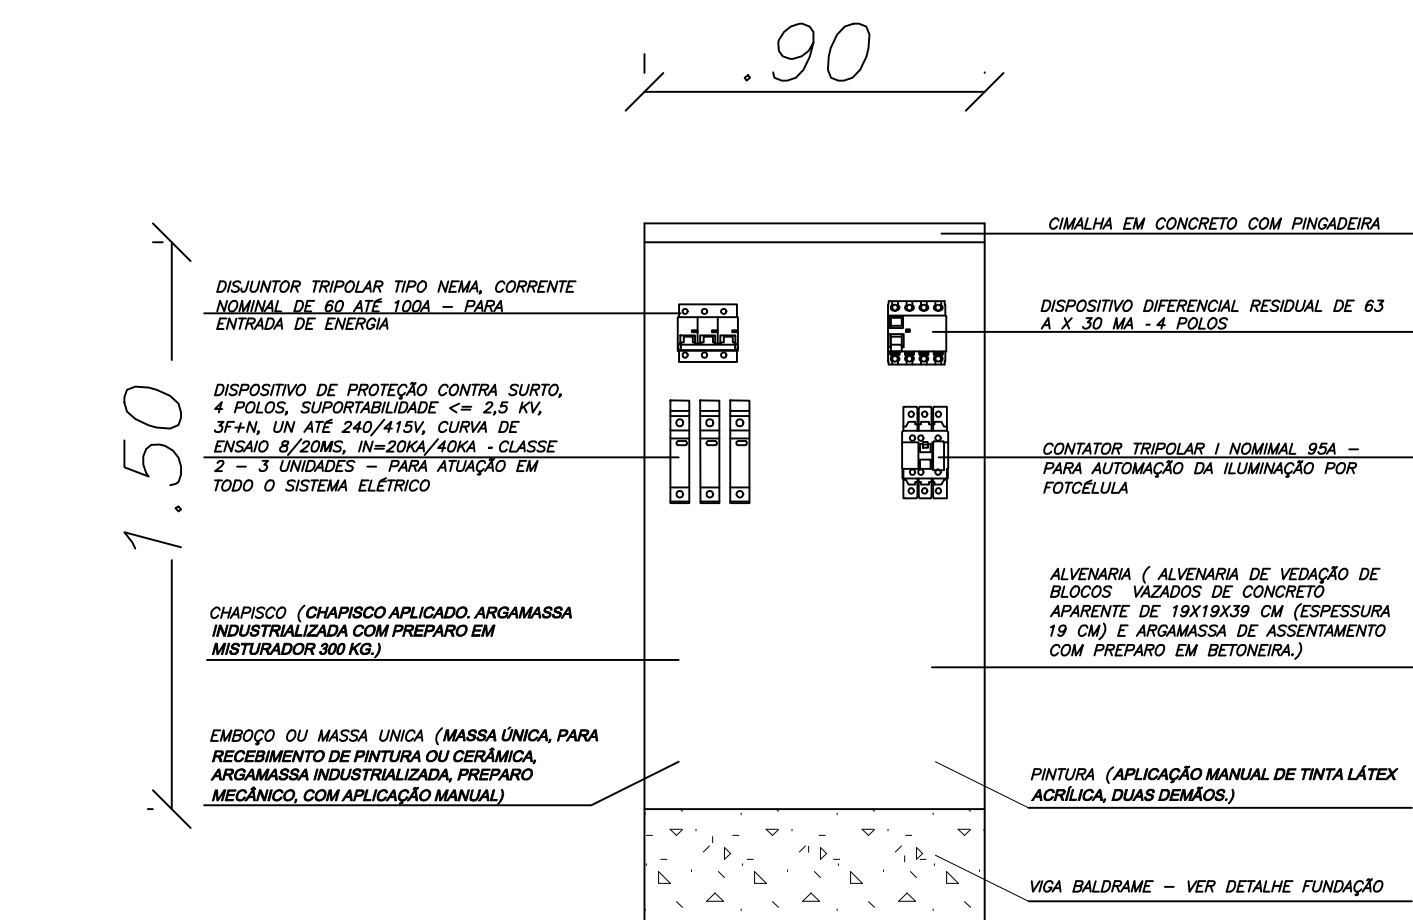


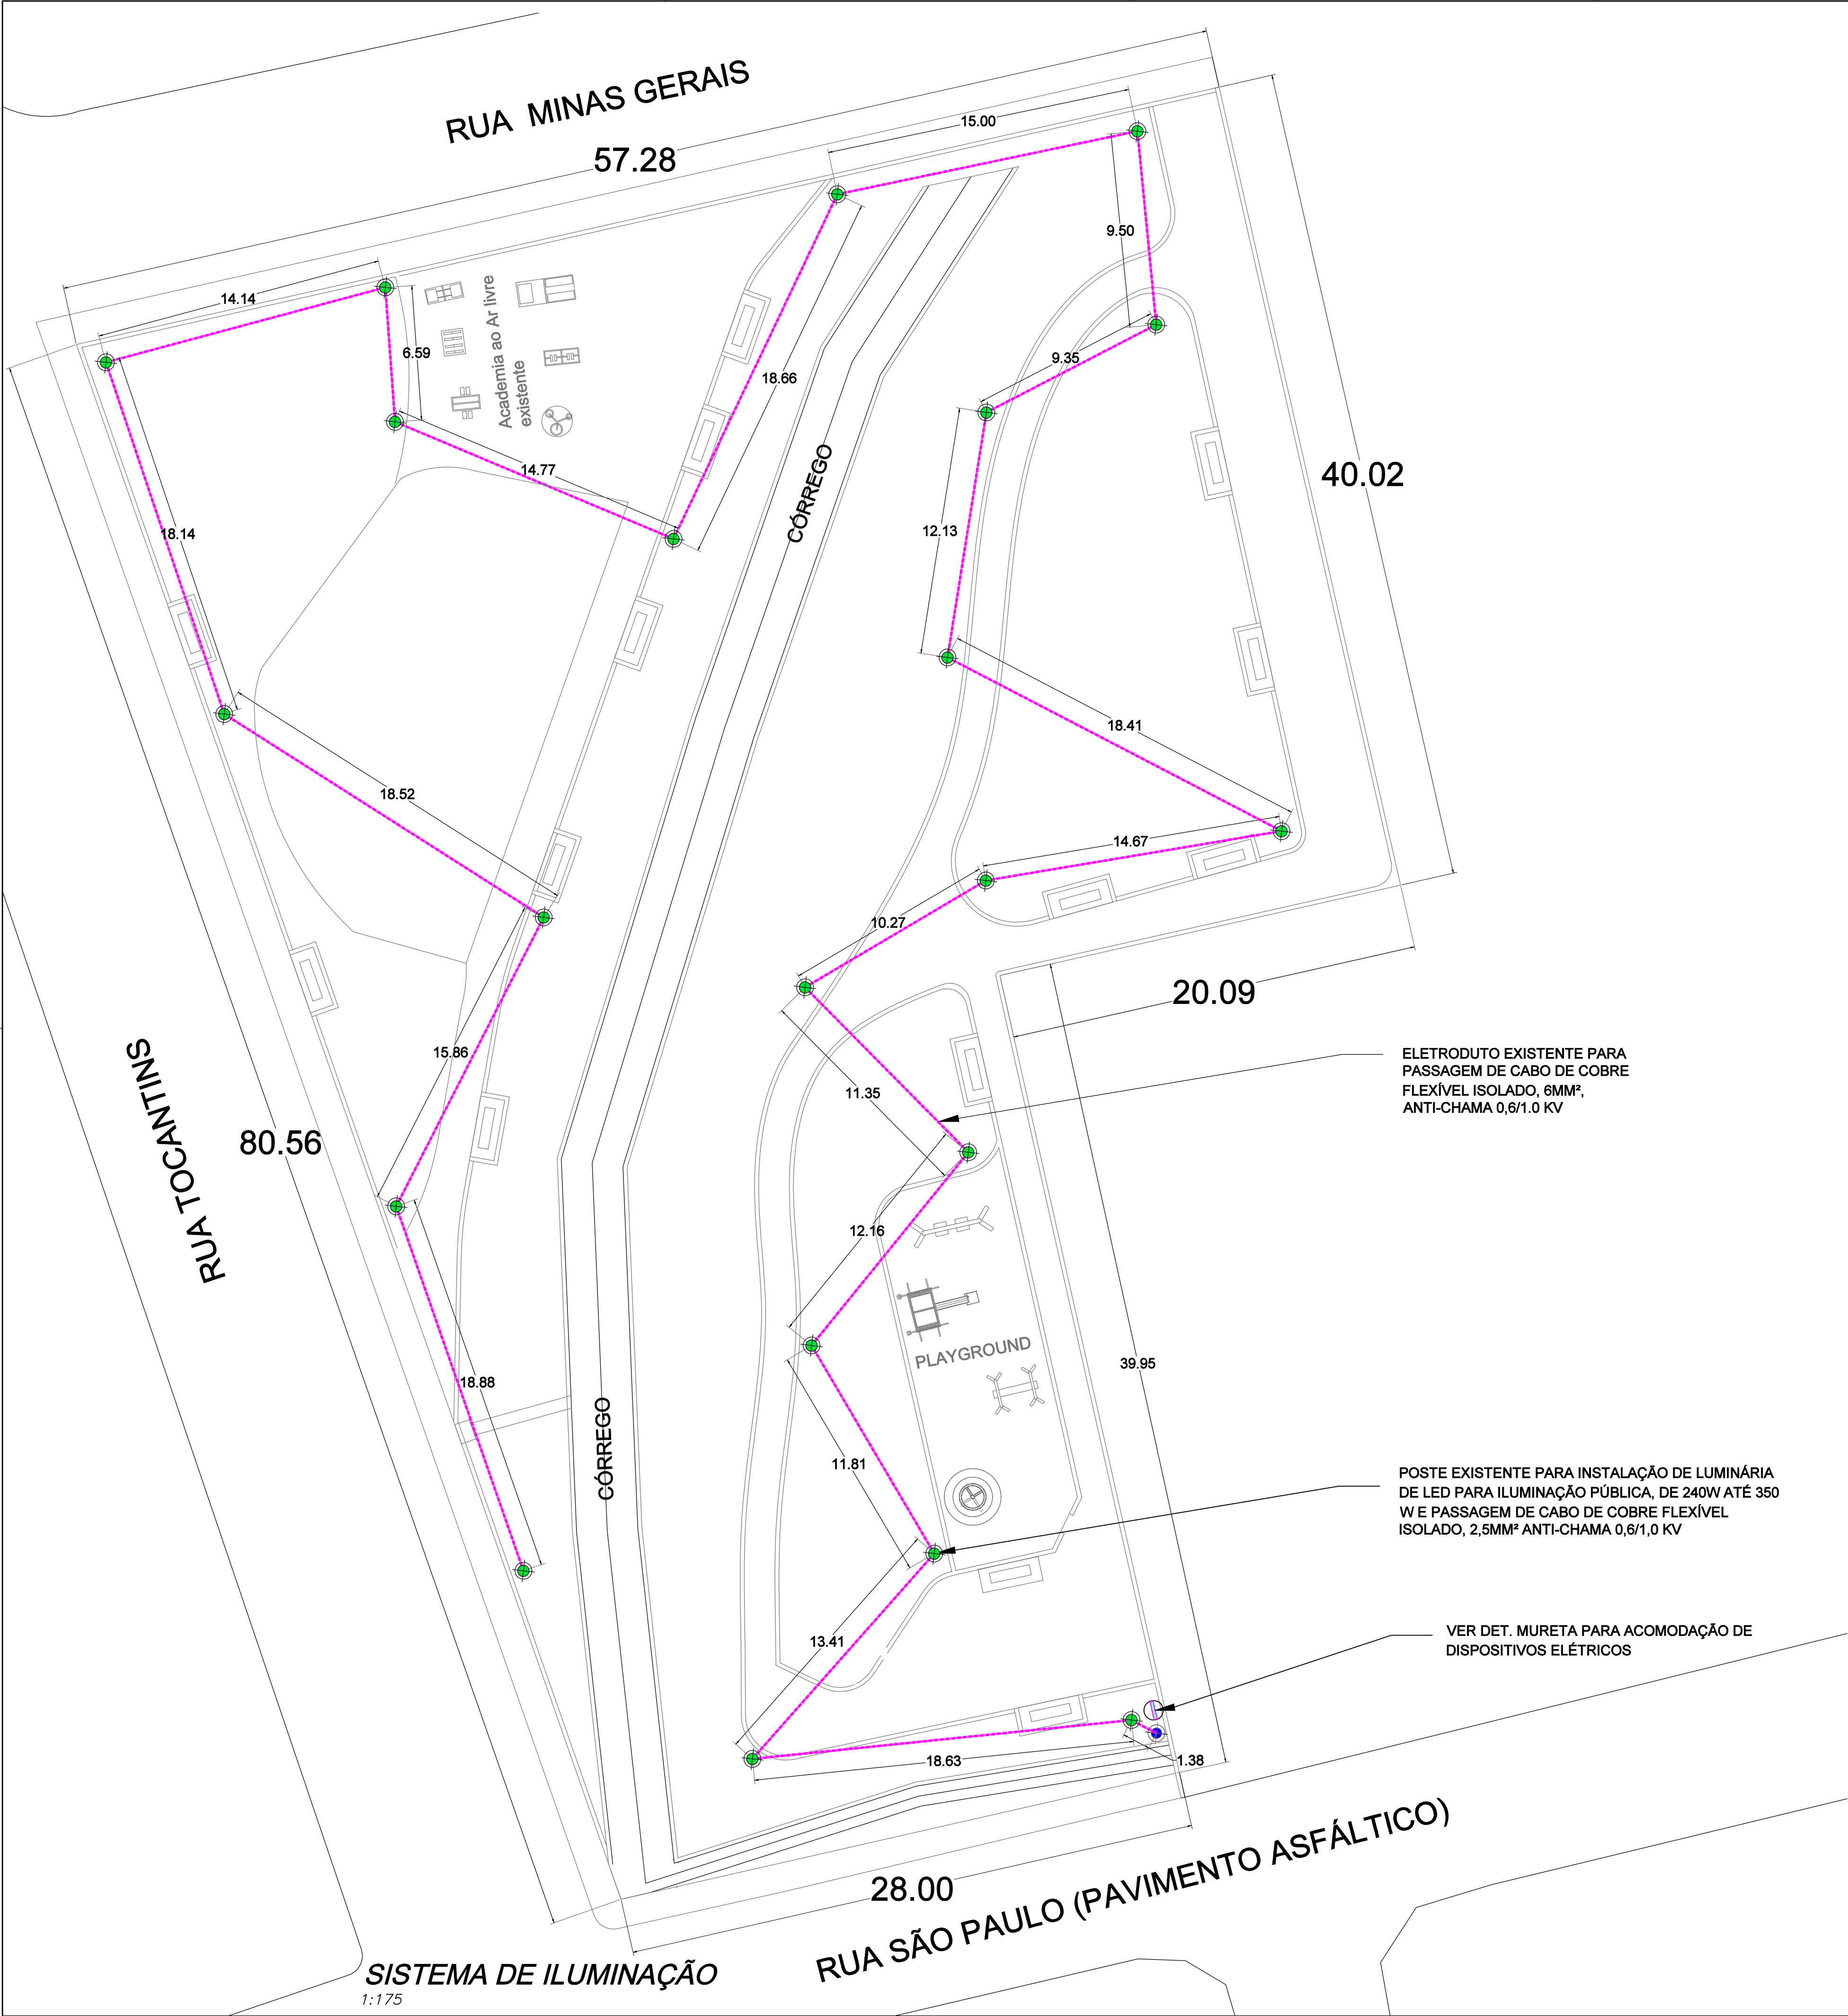

DET. MURETA P/ ACOMODAÇÃO DE DISP. ELÉTRICOS
1:20

Elemento	Pos.	Diam.	Q.	Esquema (cm)	Comp. (cm)	Total (cm)	CA-50 (kg)	CA-60 (kg)
V 1	1	ø6,3	3	80	140	420	1,1	
	2	ø10	2	25	140	420	2,6	
	3	ø5	4	15	90	360		0,6
	Total:						3,7	0,6

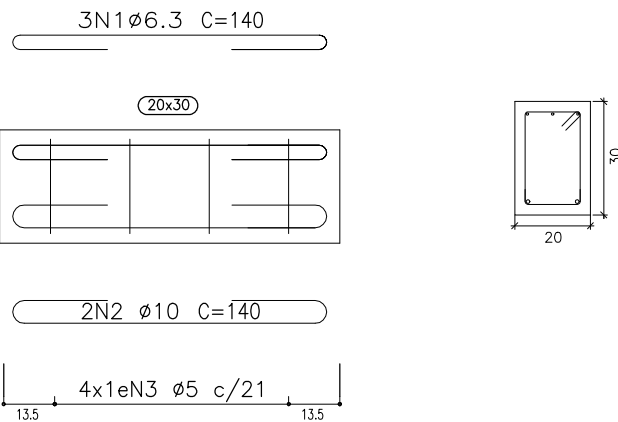

DETALHE FUNDAÇÃO
1:20