


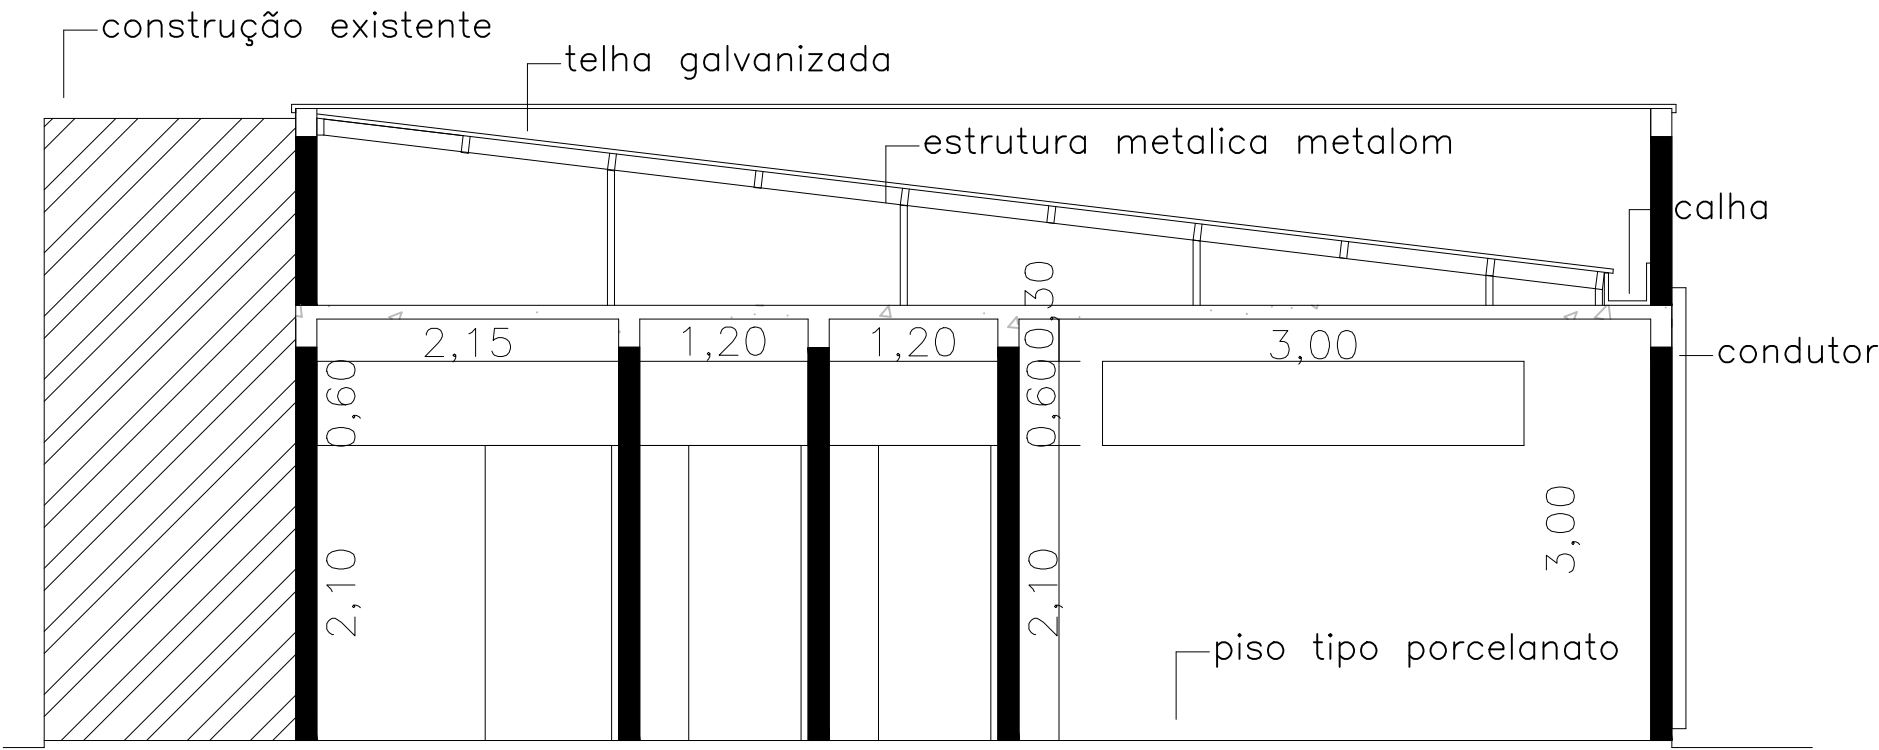

CORTE A B – ESC. 1:100



CORTE C D – ESC. 1:100