



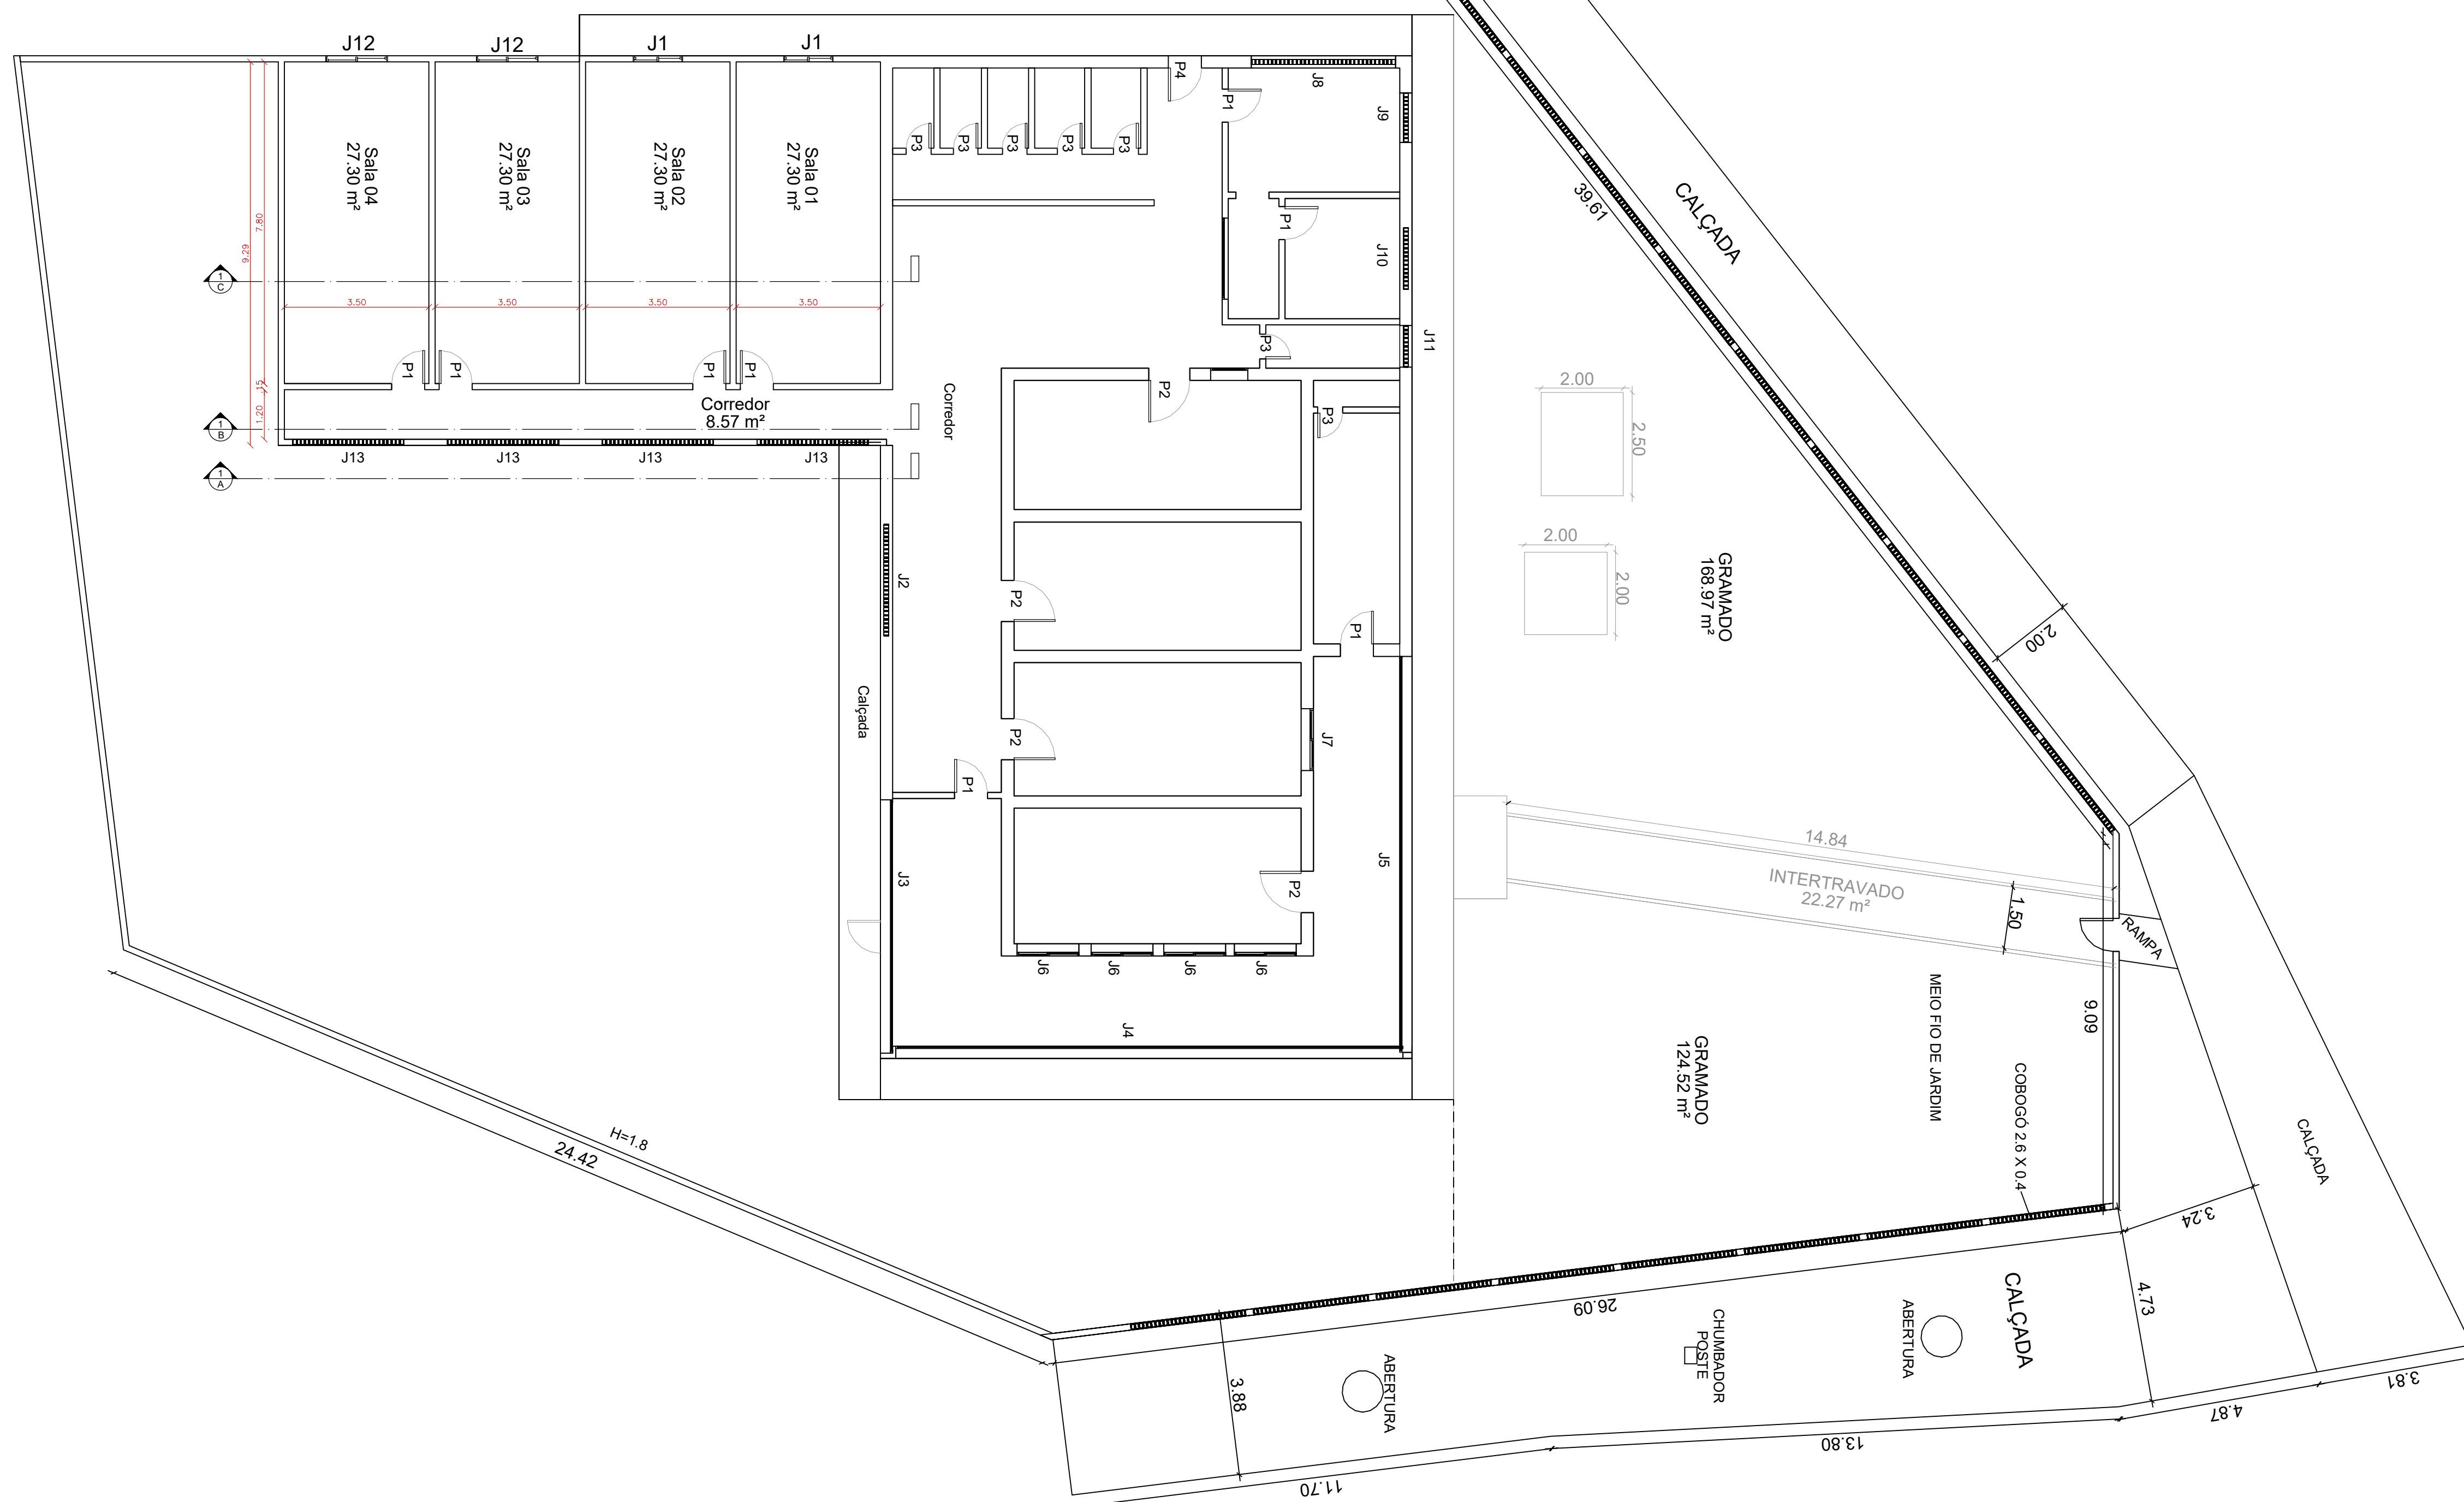

JANELAS		PORTAS	
J1	1.5 x 1 / 1 (Madeira)	P1	0.8 x 2.1 (Madeira)
J2	2.7 x 0.9 / 1 (Madeira)	P2	1 x 2.5 (Grade de Ferro)
J3	6.15 x 1.8 / 1 (Grade de Ferro)	P3	0.6 x 2.1 (Madeira)
J4	13.3 x 1.8 / 1 (Grade de Ferro)	P4	0.8 x 2.1 (Grade de Ferro)
J5	9.6 x 1.8 / 1 (Grade de Ferro)		
J6	1.5 x 1.95 / 1 (Madeira)		
J7	0.7 x 1.5 / 1 (Madeira)		
J8	3.5 x 0.63 / 1.35 (Cobogó)		
J9	1.15 x 0.6 / 1.36 (Cobogó)		
J10	1.5 x 0.4 / 1.5 (Cobogó)		
J11	0.98 x 0.4 / 1.5 (Cobogó)		
J12	1.50 x 0.5 / 1.6 (alumínio e vidro)		
J13	2.80 x 1.2 / 0.9 (Cobogó)		

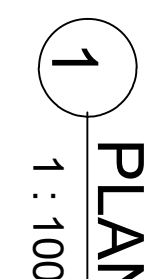

NOME:

[illegible]

PROJETO DE REFORMA E AMPLIAÇÃO DO CEMAL CLUBE DA MULHER DO CAMPO

A1- PLANTA BAIXA

Número do projeto

Data

Desenhadas por

ENG. VARLAN MATEUS
CREA-PE :1820780260

Verificado por

Escala