


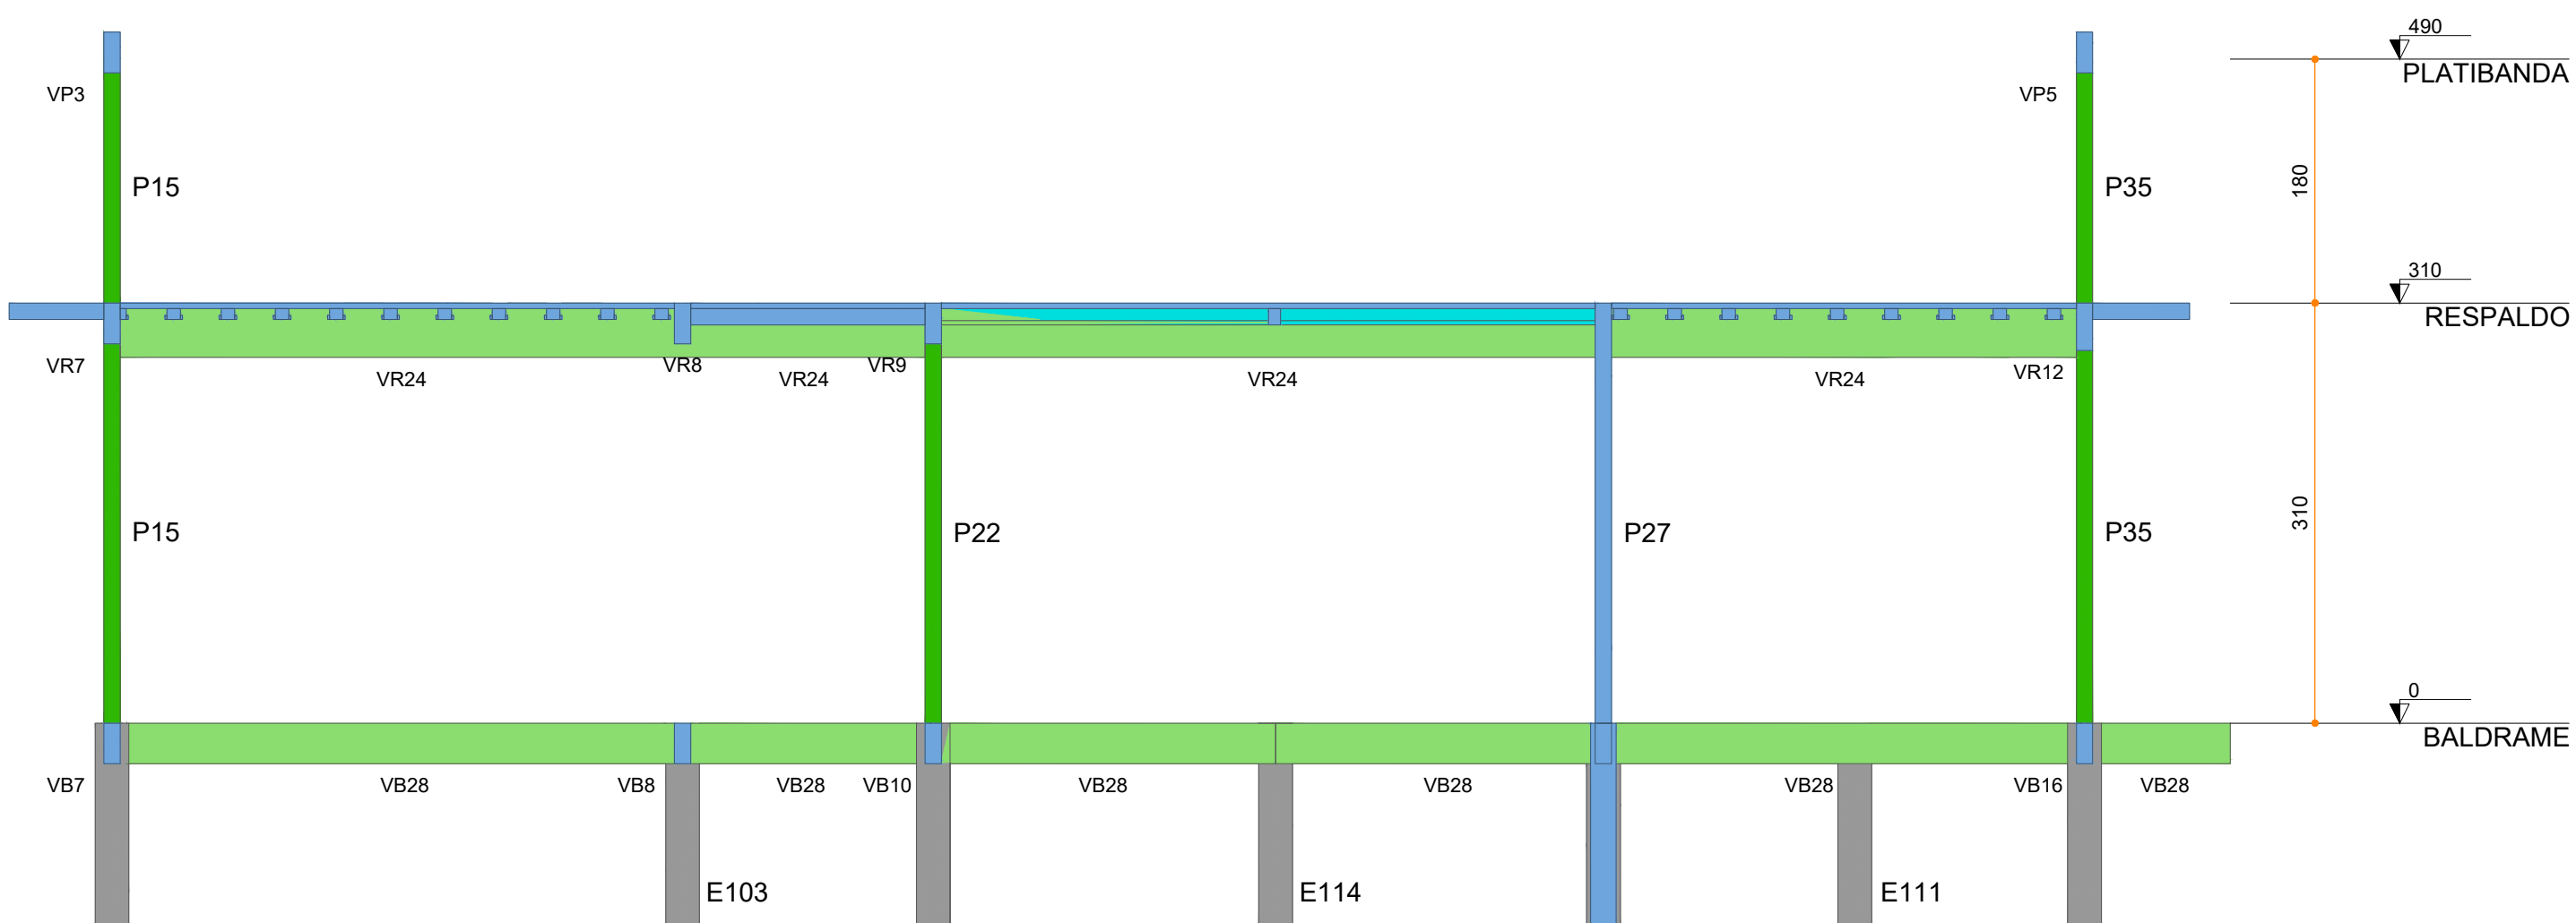

Volume de concreto (C-25) = 1.39 m³
Área de forma = 27.80 m²

04-24