




PARQUE INDUSTRIAL II - MANOEL LOURENÇO FILHO

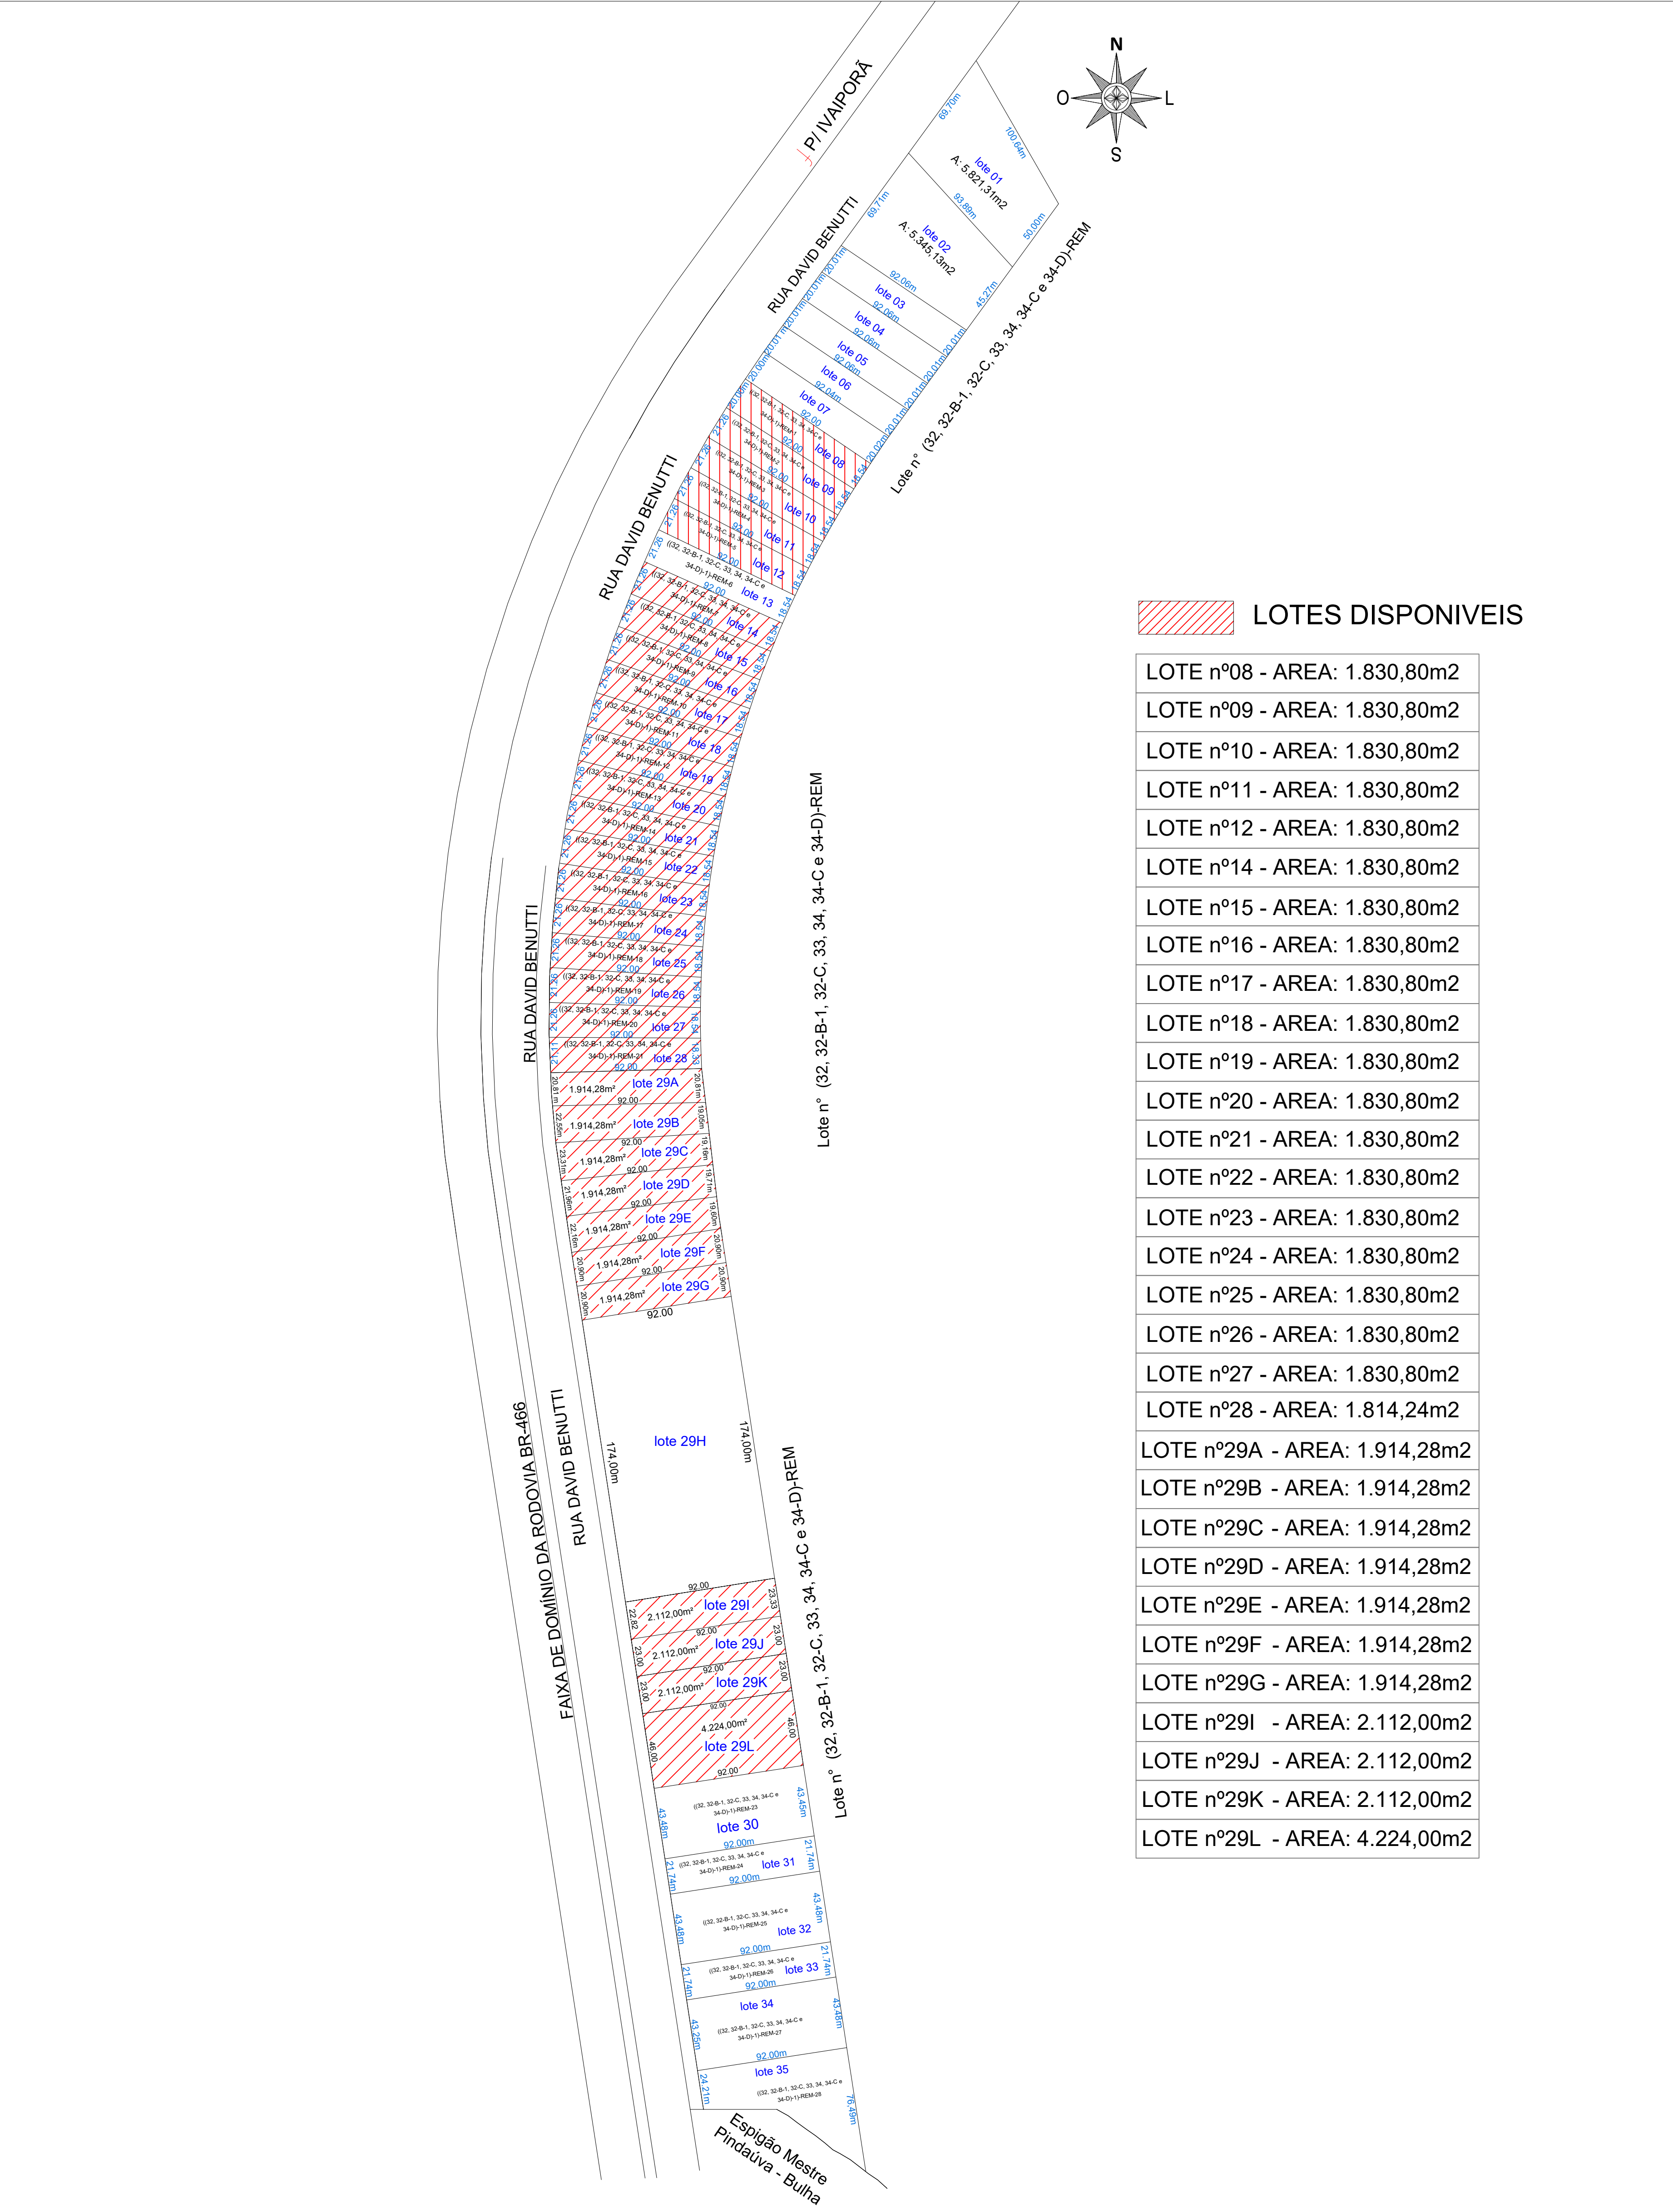

LOTE DISPONIVEIS

LOTE nº08 - AREA: 1.830,80m2
LOTE nº09 - AREA: 1.830,80m2
LOTE nº10 - AREA: 1.830,80m2
LOTE nº11 - AREA: 1.830,80m2
LOTE nº12 - AREA: 1.830,80m2
LOTE nº14 - AREA: 1.830,80m2
LOTE nº15 - AREA: 1.830,80m2
LOTE nº16 - AREA: 1.830,80m2
LOTE nº17 - AREA: 1.830,80m2
LOTE nº18 - AREA: 1.830,80m2
LOTE nº19 - AREA: 1.830,80m2
LOTE nº20 - AREA: 1.830,80m2
LOTE nº21 - AREA: 1.830,80m2
LOTE nº22 - AREA: 1.830,80m2
LOTE nº23 - AREA: 1.830,80m2
LOTE nº24 - AREA: 1.830,80m2
LOTE nº25 - AREA: 1.830,80m2
LOTE nº26 - AREA: 1.830,80m2
LOTE nº27 - AREA: 1.830,80m2
LOTE nº28 - AREA: 1.814,24m2
LOTE nº29A - AREA: 1.914,28m2
LOTE nº29B - AREA: 1.914,28m2
LOTE nº29C - AREA: 1.914,28m2
LOTE nº29D - AREA: 1.914,28m2
LOTE nº29E - AREA: 1.914,28m2
LOTE nº29F - AREA: 1.914,28m2
LOTE nº29G - AREA: 1.914,28m2
LOTE nº29I - AREA: 2.112,00m2
LOTE nº29J - AREA: 2.112,00m2
LOTE nº29K - AREA: 2.112,00m2
LOTE nº29L - AREA: 4.224,00m2