



V1

ESC 1:50

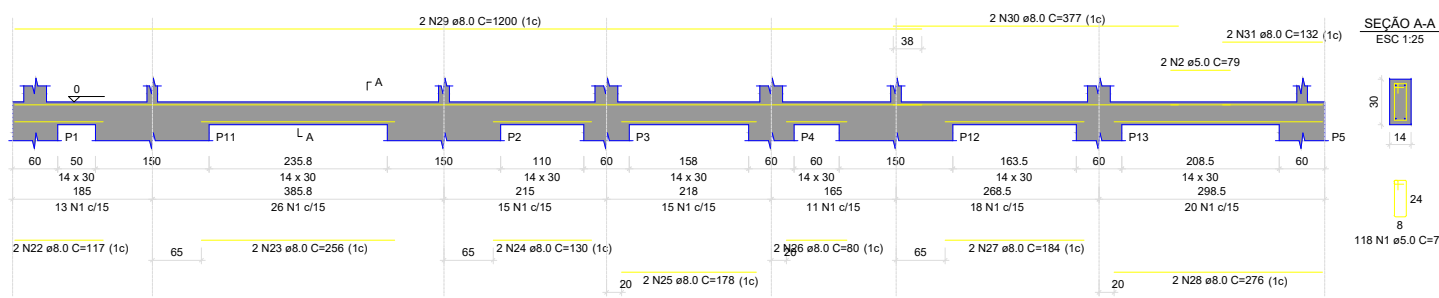


V2

ESC 1:50

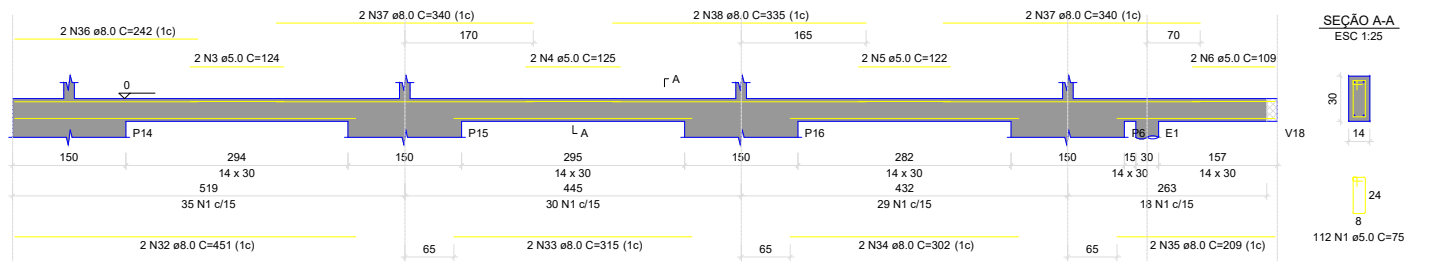


V4

ESC 1:50

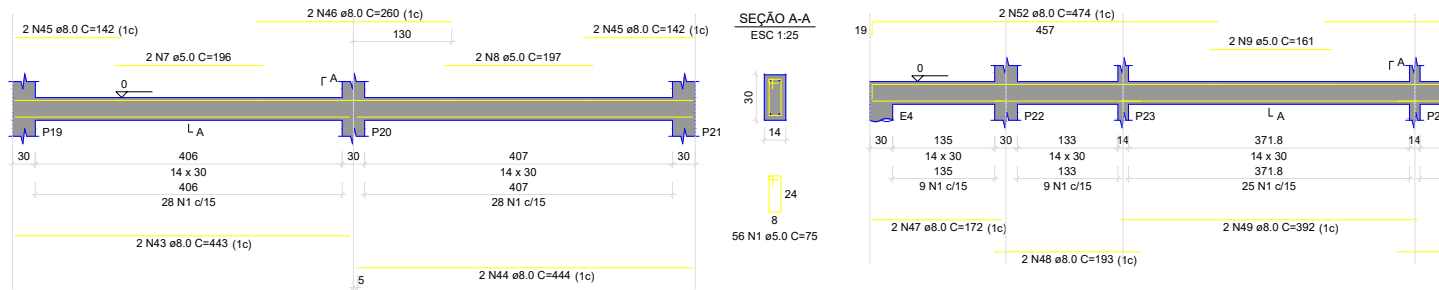


V7

ESC 1:50

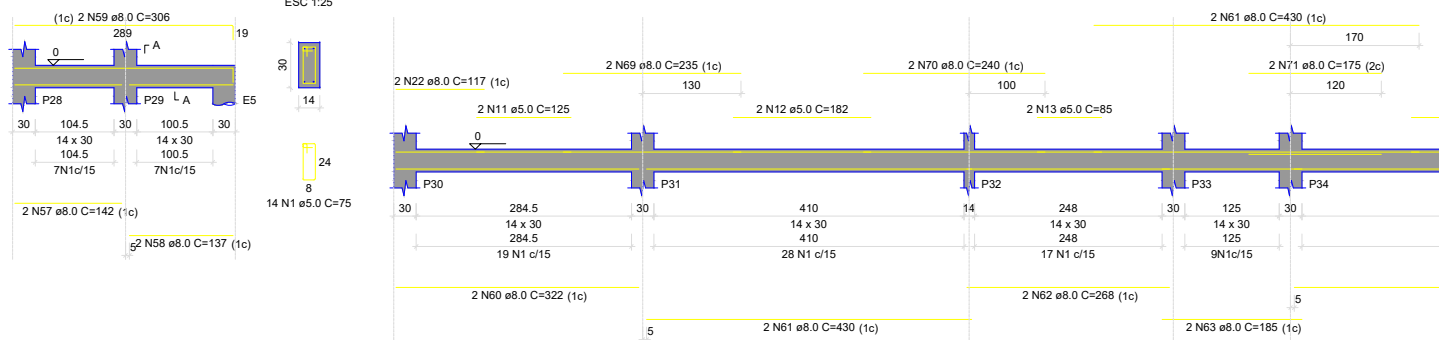


V9

ESC 1:50

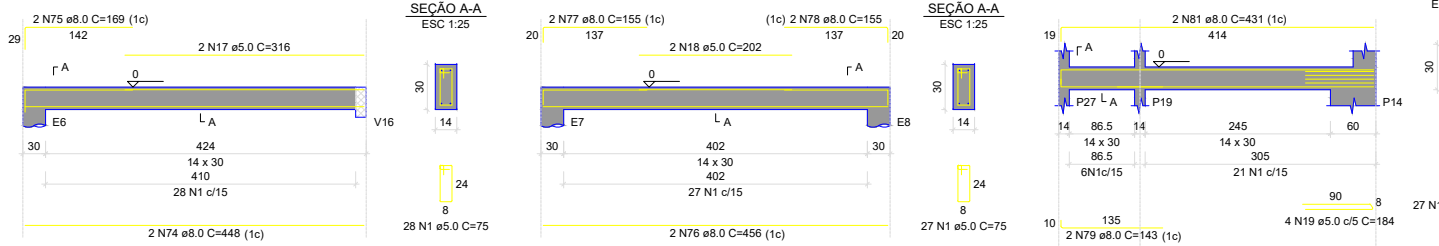


V15

ESC 1:50

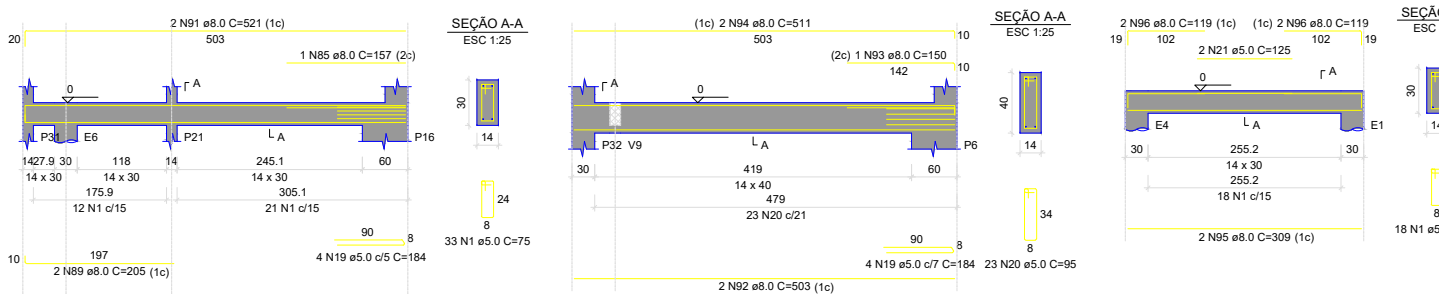


V19

ESC 1:50

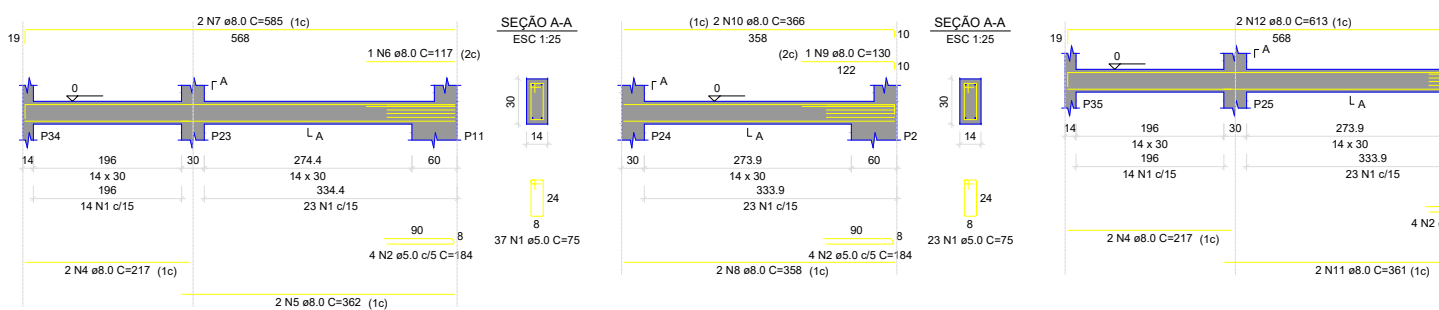

V24

ESC 1:50

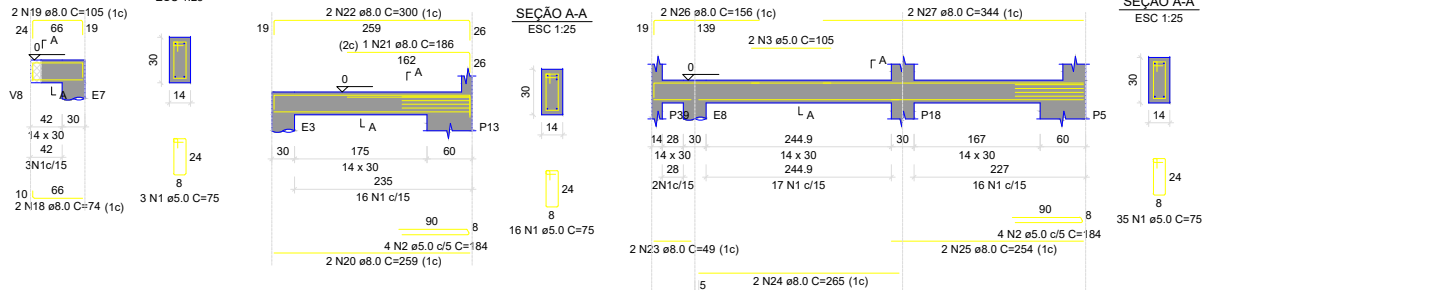

V25

ESC 1:50



V26

ESC 1:50



V21

ESC 1:50



V22

ESC 1:50



V23

ESC 1:50



V16

ESC 1:50



V17

ESC 1:50




V18

ESC 1:50




V3

ESC 1:50

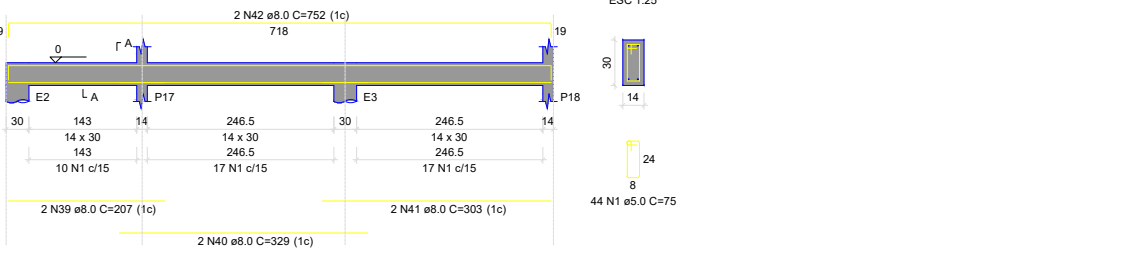


V5

ESC 1:50

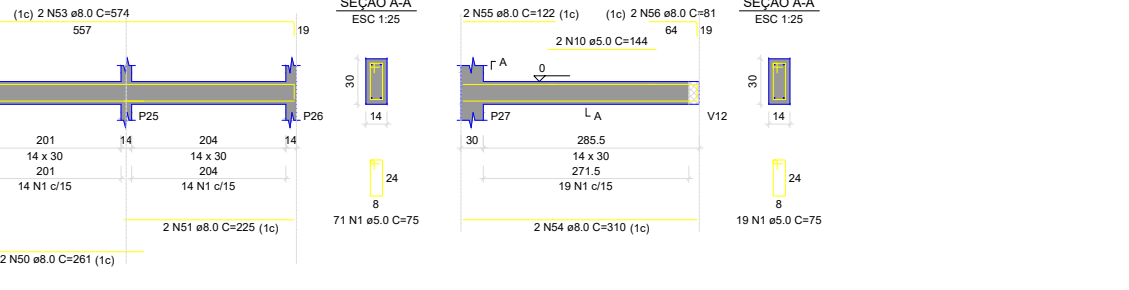


V6

ESC 1:50

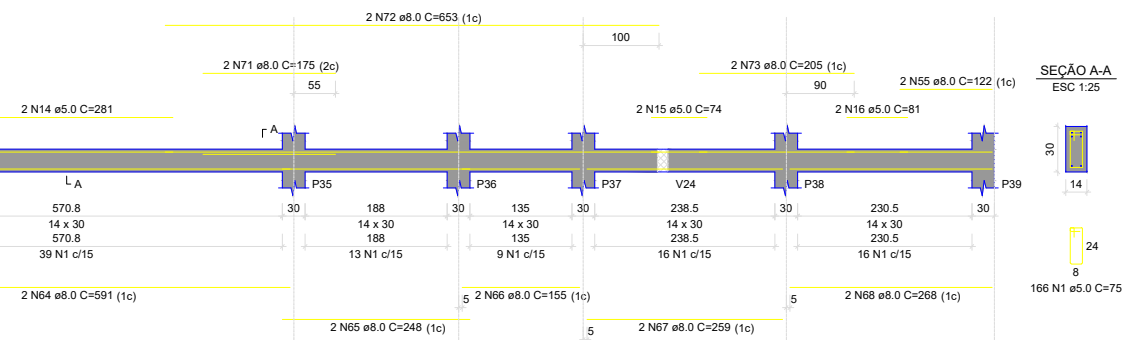


V10

ESC 1:50

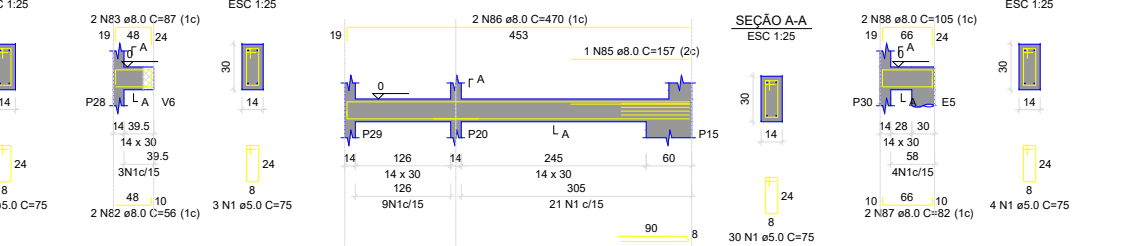


V11

ESC 1:50

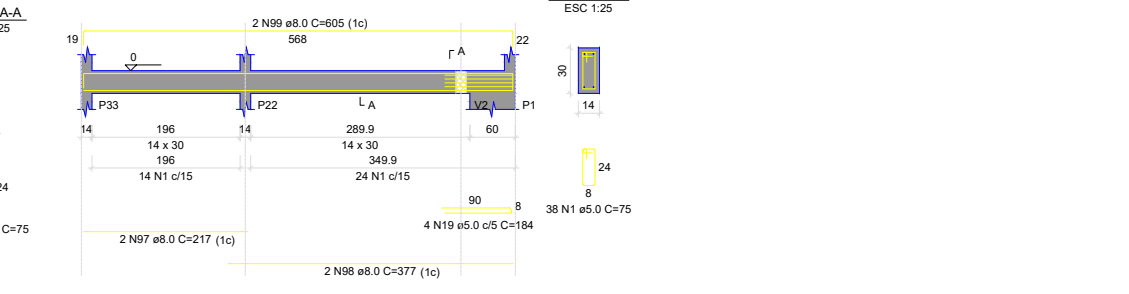

V12

ESC 1:50

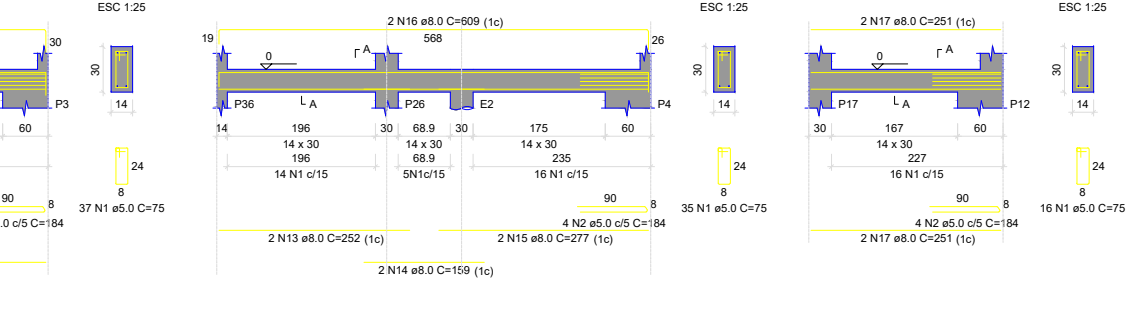

V13

ESC 1:50



V14

ESC 1:50























































































































































































