


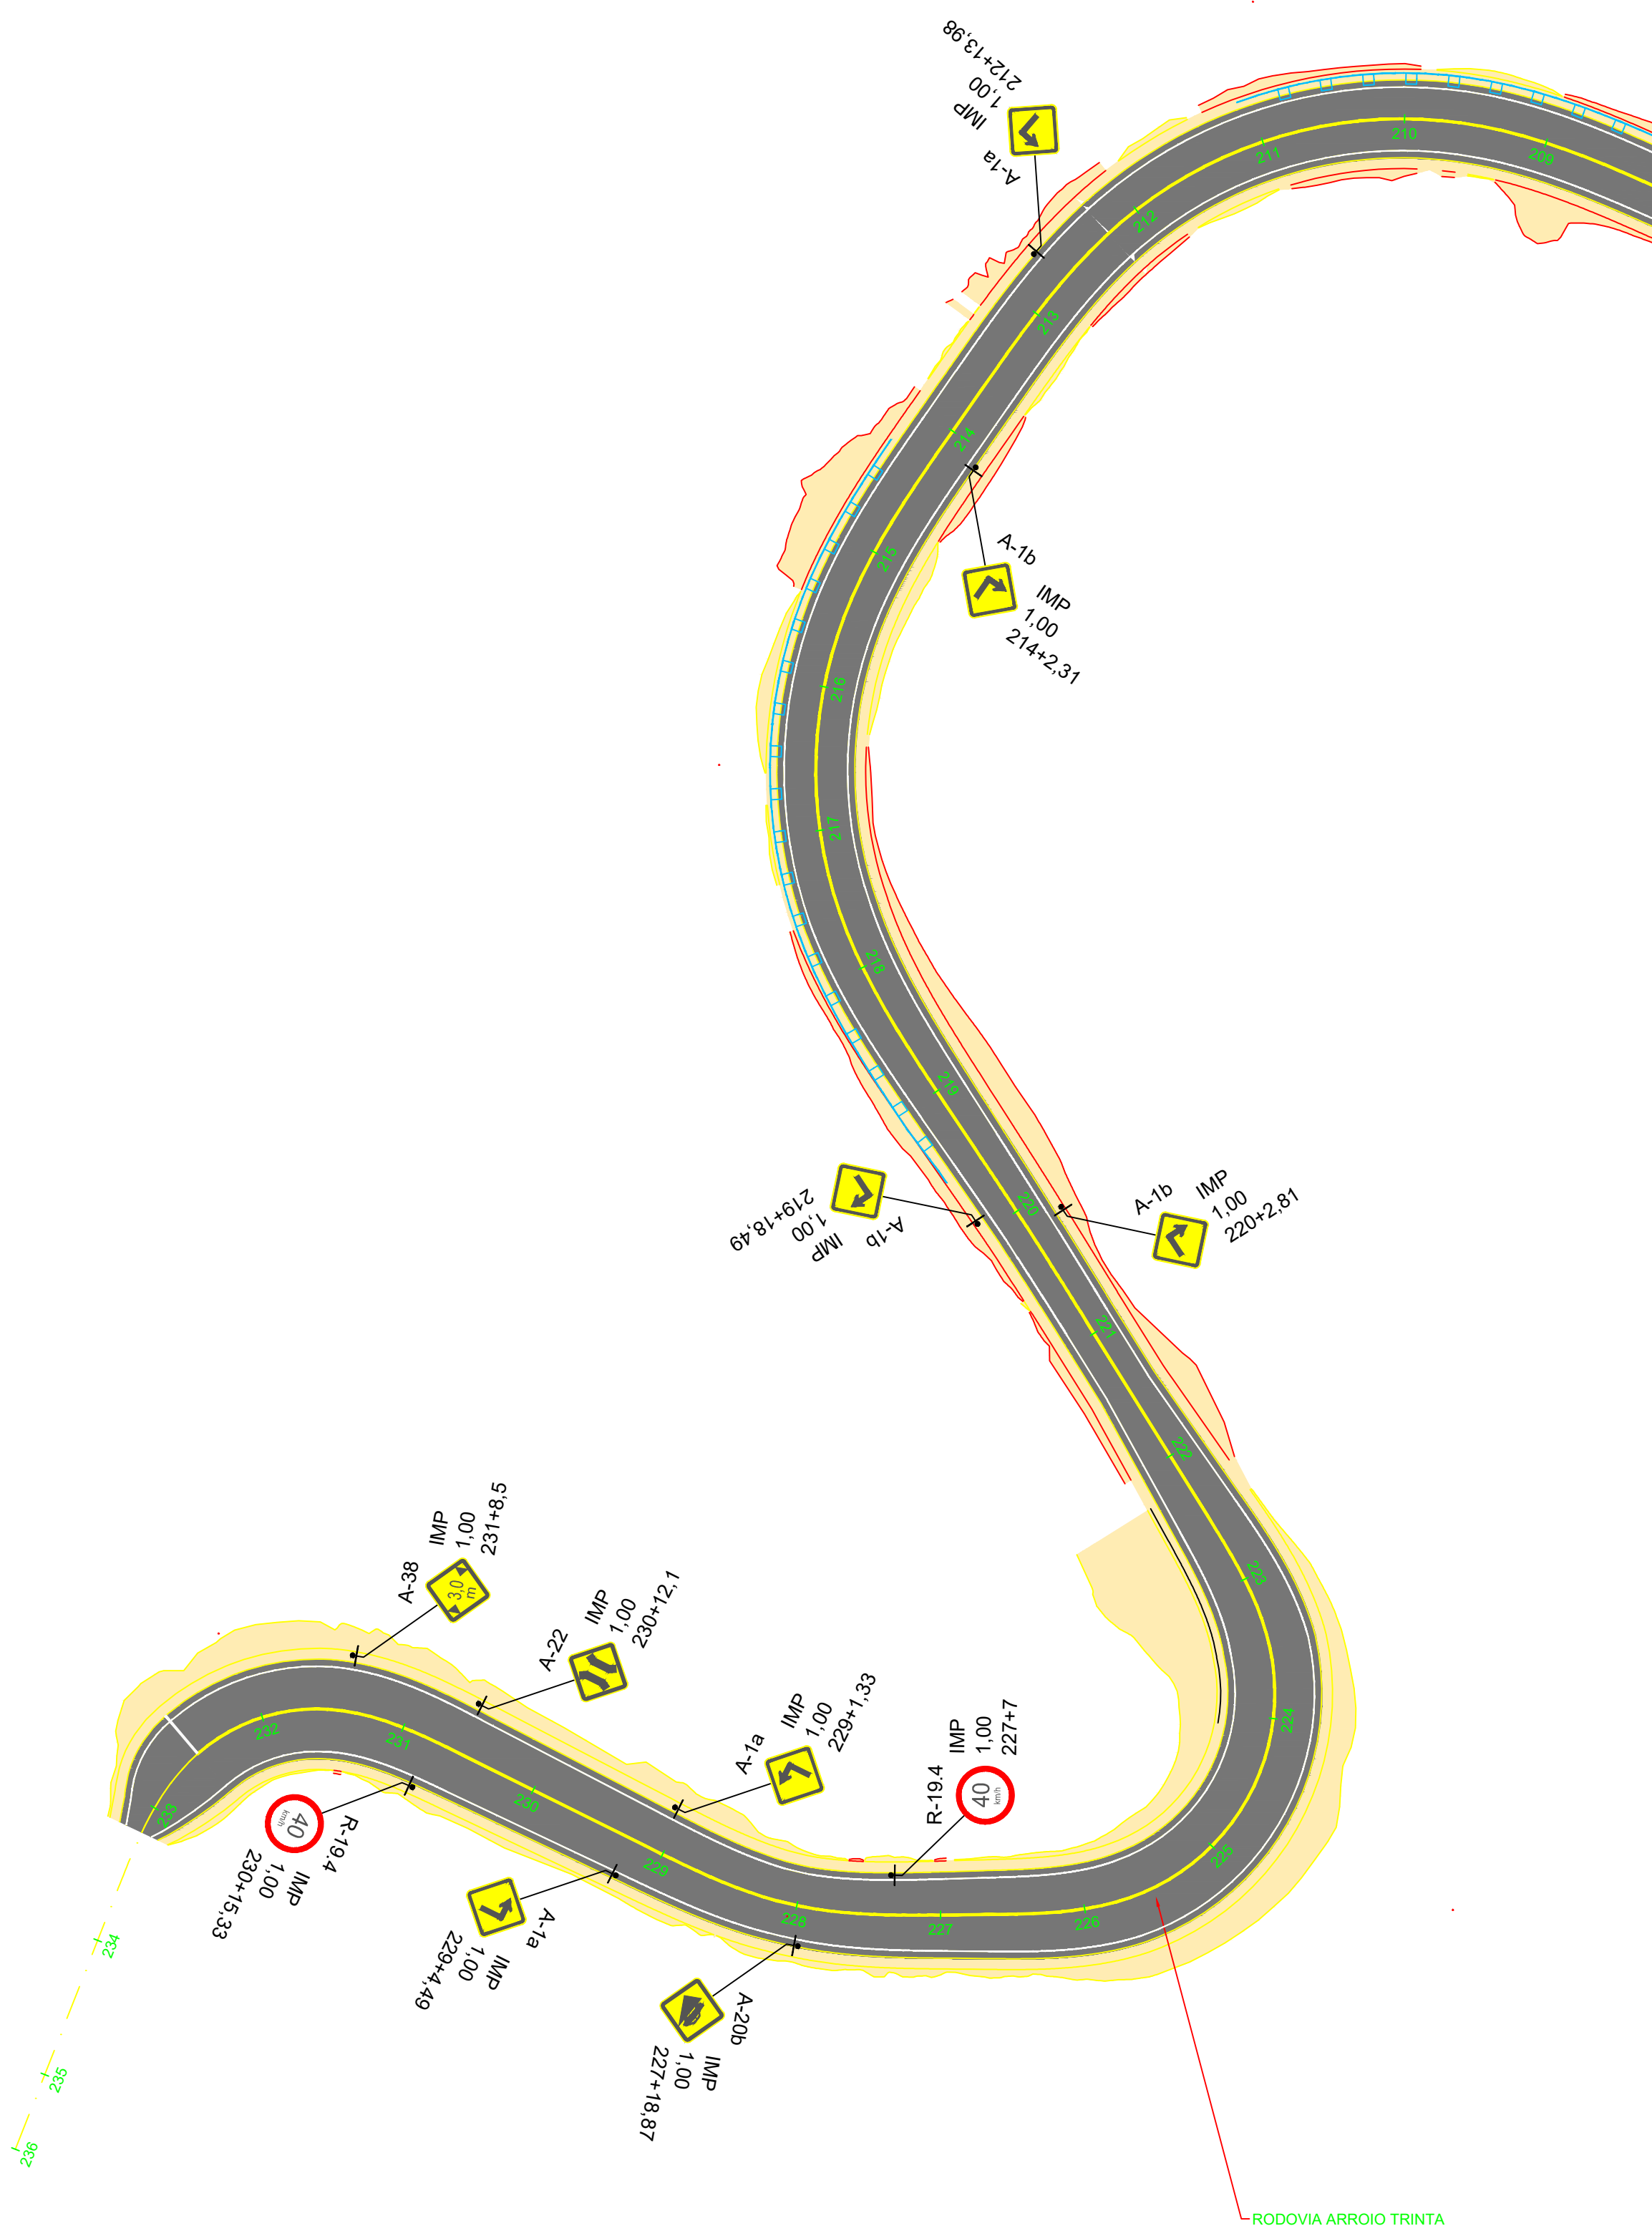

| OBRAS COMPLEMENTARES         |              |                       |      |                 |                |
|------------------------------|--------------|-----------------------|------|-----------------|----------------|
|                              |              | LOCALIZAÇÃO           |      |                 |                |
| Nome                         | Extensão (m) | Eixo                  | Lado | KM/EST (início) | KM/EST (final) |
| DEFENSA SEMIMALEÁVEL SIMPLES | 116          | RODOVIA ARROIO TRINTA | LD   | 214+5,77        | 219+11,29      |
| DEFENSA SEMIMALEÁVEL SIMPLES | 64           | RODOVIA ARROIO TRINTA | LD   | 208+6,48        | 211+1,51       |

Diagrama de um sinal de trânsito tridimensional (3D) com as seguintes especificações:


- Dimensões:**
  - Comprimento total: 10
  - Comprimento da base: 7
  - Comprimento da base interna: 5
  - Altura da base: 1,2
  - Altura do sinal: 1,5
  - Altura da base interna: 1
  - Diâmetro da base: 6
- Materiais e Cores:**
  - MATERIAL REFLETIVO:** Indica a superfície refletiva do sinal.
  - EXCO DA PISTA:** Indica a cor amarela da base do sinal.
  - Cor Vermelha:** Indica a cor do sinal.

Diagrama de uma faixa de travessia de pedestres. A faixa é composta por uma faixa dupla contínua amarela (FAIXA DUPLA CONTÍNUA AMARELA) com uma largura de 10 cm ( $e=10\text{cm}$ ). Os taches bi-refletivos amarelos (TACHÕES BI-REFLETIVOS AMARELOS) são espaçados de 400 cm. As setas indicam o sentido de circulação.

The image contains several technical drawings of traffic signs and their installation details:

- Top Left:** A circular sign with a red border and a white center, mounted on a post. Dimensions include a height of 1.50m, a diameter of 0.50m, and a mounting height of 1.00m or 1.20m. Labels include "PAVIMENTO", "VALETA", "REGULAÇÃO", "VER DETALHE 1", and "O.B.O. DESEJÁVEL".
- Top Right:** A circular sign with a red border and a white center, mounted on a post. Dimensions include a height of 1.50m, a diameter of 0.50m, and a mounting height of 1.00m or 1.20m. Labels include "PAVIMENTO", "VALETA", "REGULAÇÃO", "VER DETALHE 1", and "O.B.O. DESEJÁVEL".
- Middle Left:** A diamond-shaped sign with a yellow background and a black border, mounted on a post. Dimensions include a height of 1.50m, a width of 1.414 or 1.697, and a mounting height of 1.00m or 1.20m. Labels include "PAVIMENTO", "VALETA", "REGULAÇÃO", "VER DETALHE 1", and "O.B.O. DESEJÁVEL".
- Middle Right:** A diamond-shaped sign with a yellow background and a black border, mounted on a post. Dimensions include a height of 1.50m, a width of 1.414 or 1.697, and a mounting height of 1.00m or 1.20m. Labels include "PAVIMENTO", "VALETA", "REGULAÇÃO", "VER DETALHE 1", and "O.B.O. DESEJÁVEL".
- Bottom Left:** A square sign with a white background and a black border, mounted on a post. Dimensions include a height of 1.50m, a width of 1.414 or 1.697, and a mounting height of 1.00m or 1.20m. Labels include "PAVIMENTO", "VALETA", "REGULAÇÃO", "VER DETALHE 1", and "O.B.O. DESEJÁVEL".
- Bottom Right:** A square sign with a white background and a black border, mounted on a post. Dimensions include a height of 1.50m, a width of 1.414 or 1.697, and a mounting height of 1.00m or 1.20m. Labels include "PAVIMENTO", "VALETA", "REGULAÇÃO", "VER DETALHE 1", and "O.B.O. DESEJÁVEL".

ALTERAÇÕES DO PROJETO SOMENTE PODERÃO SER EFETUADAS MEDIANTE AUTORIZAÇÃO DO PROJETISTA

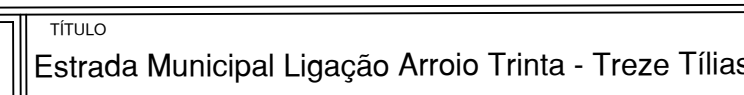

06/06

REFERÊNCIA

SINALIZAÇÃO

PROPRIETÁRIO  
PREFEITURA MUNICIPAL DE ARROIO TRINTA

RESPONSÁVEL TÉCNICO  
**GIOVANA PERAZZOLI**  
ENG. CIVIL - CREA/SC 170.296-9

DESENHO

G.P.

ESCALA  
1:750

|  |              |
|--|--------------|
|  | DATA         |
|  | OUTUBRO/2025 |

ODIVAR CLÓVIS BISCAIA  
SECRETÁRIO EXECUTIVO

Av. Manoel Roque, 91  
Videira - SC  
Fone 3566-0255