



Planta Térreo


Escala 1:50

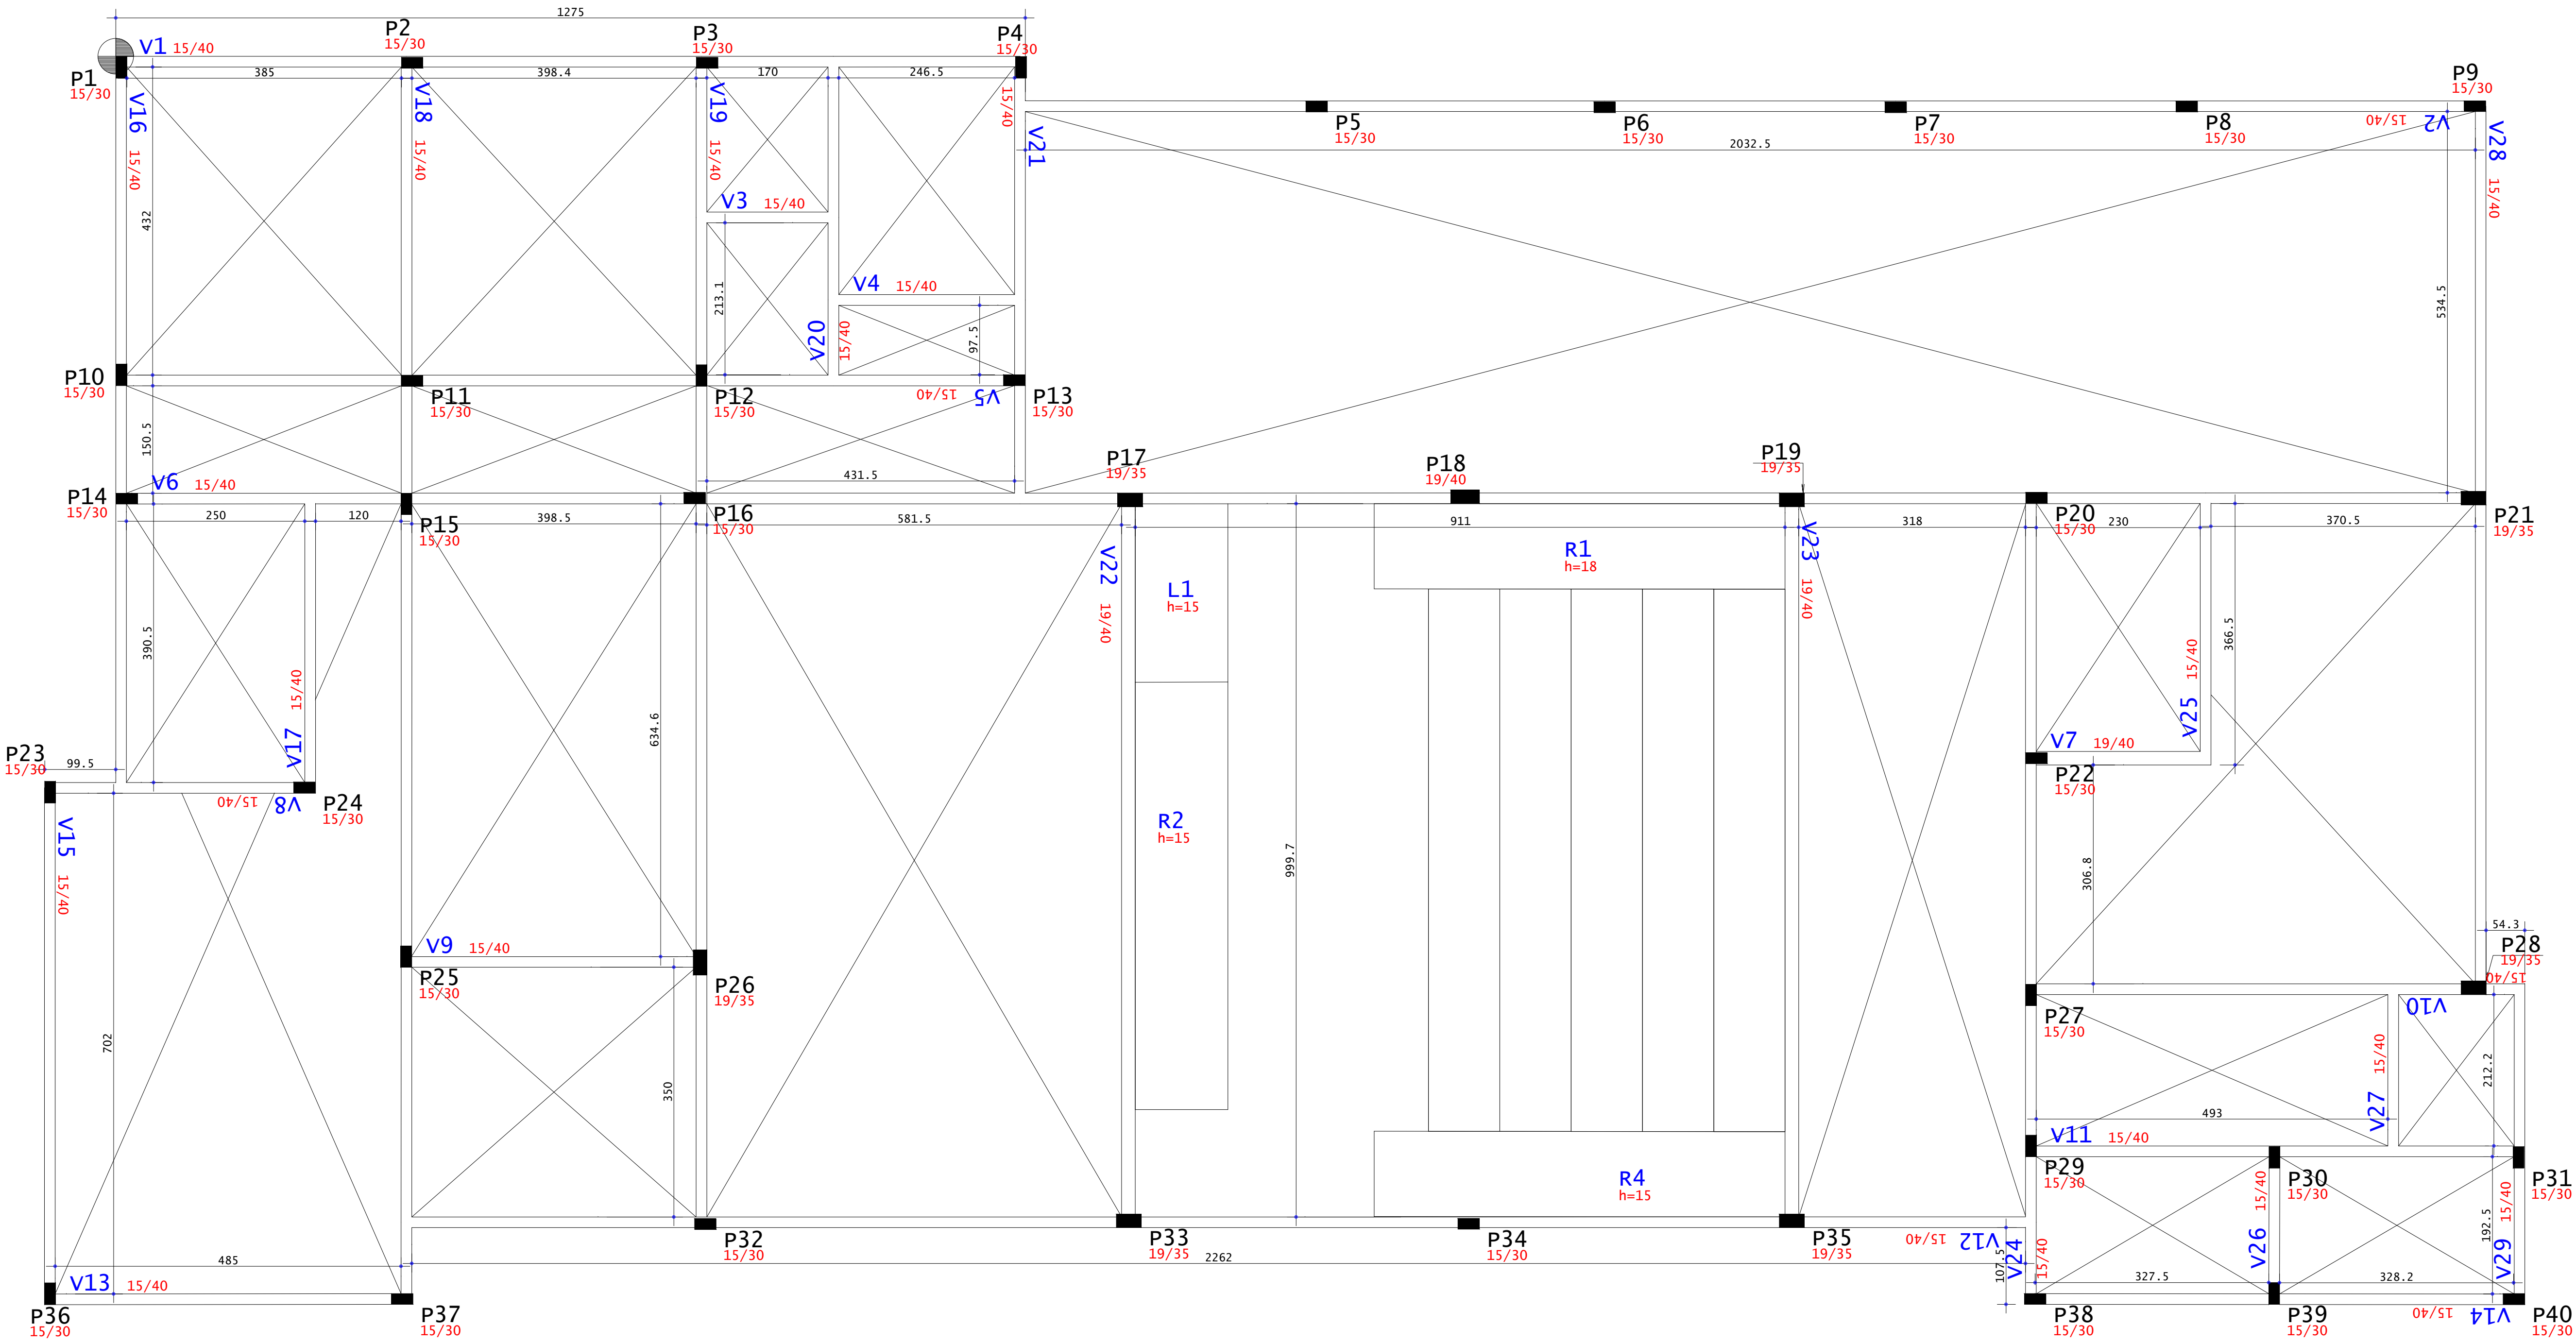


V1 15/40

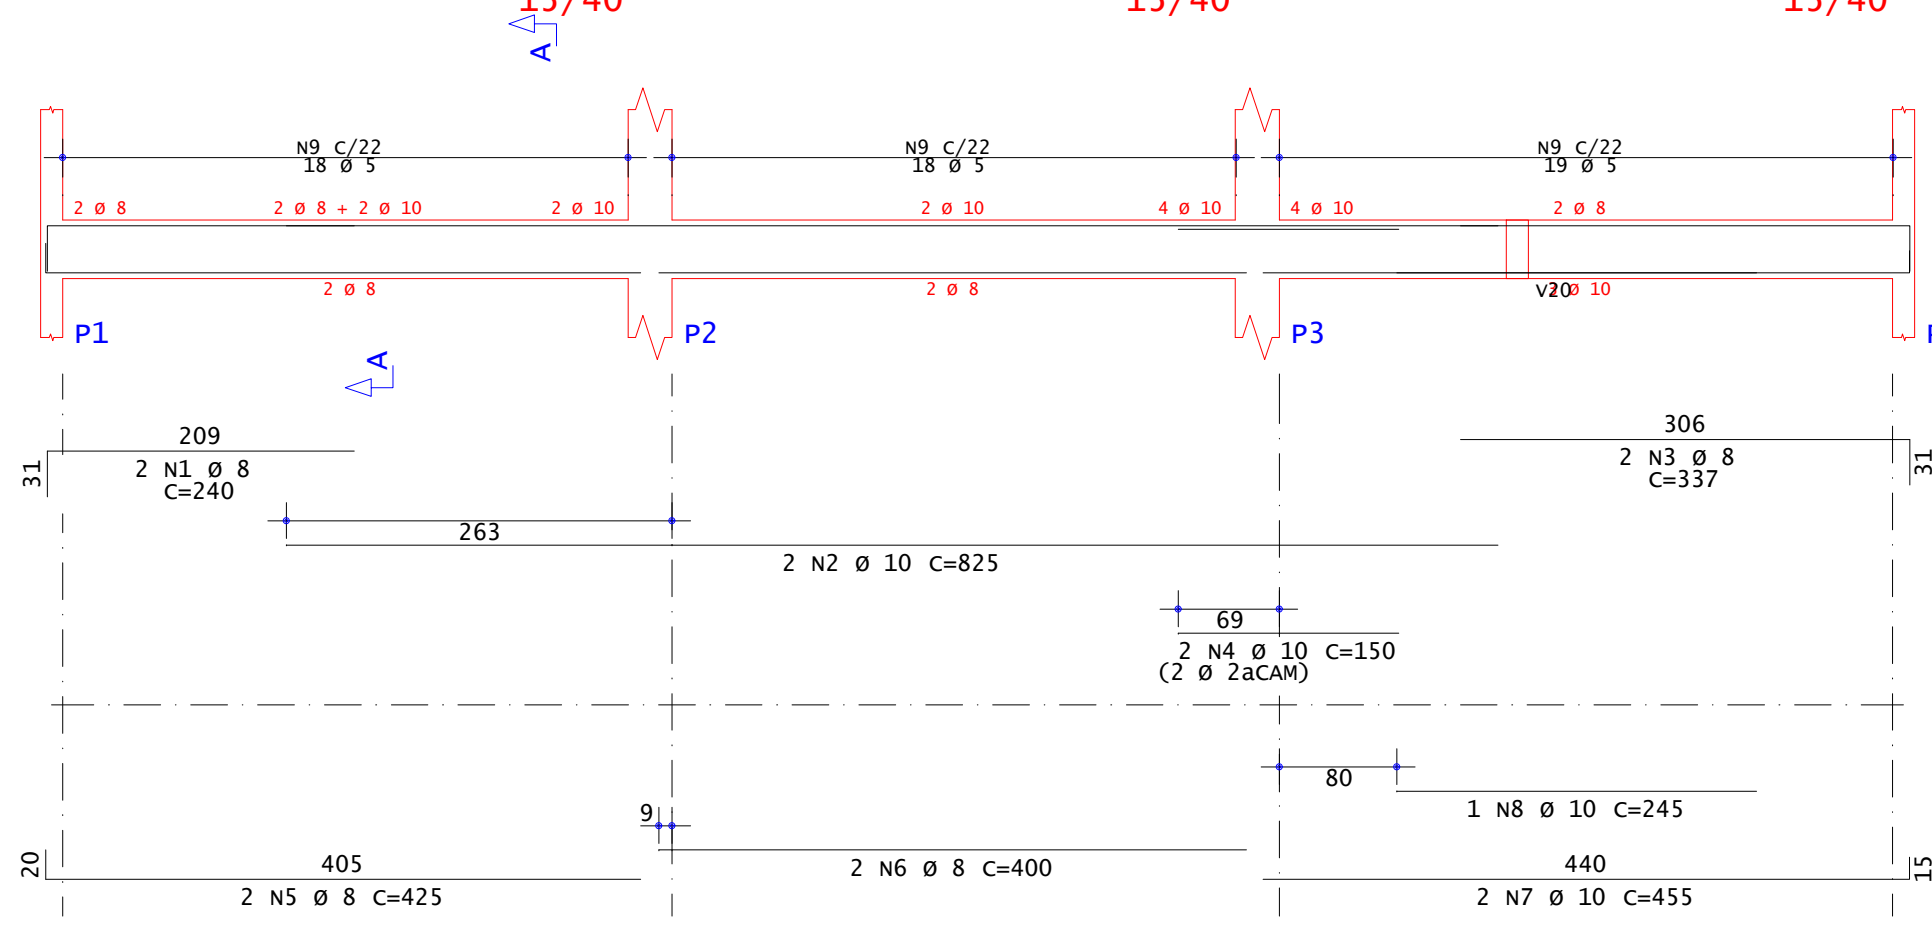


V5 15/40

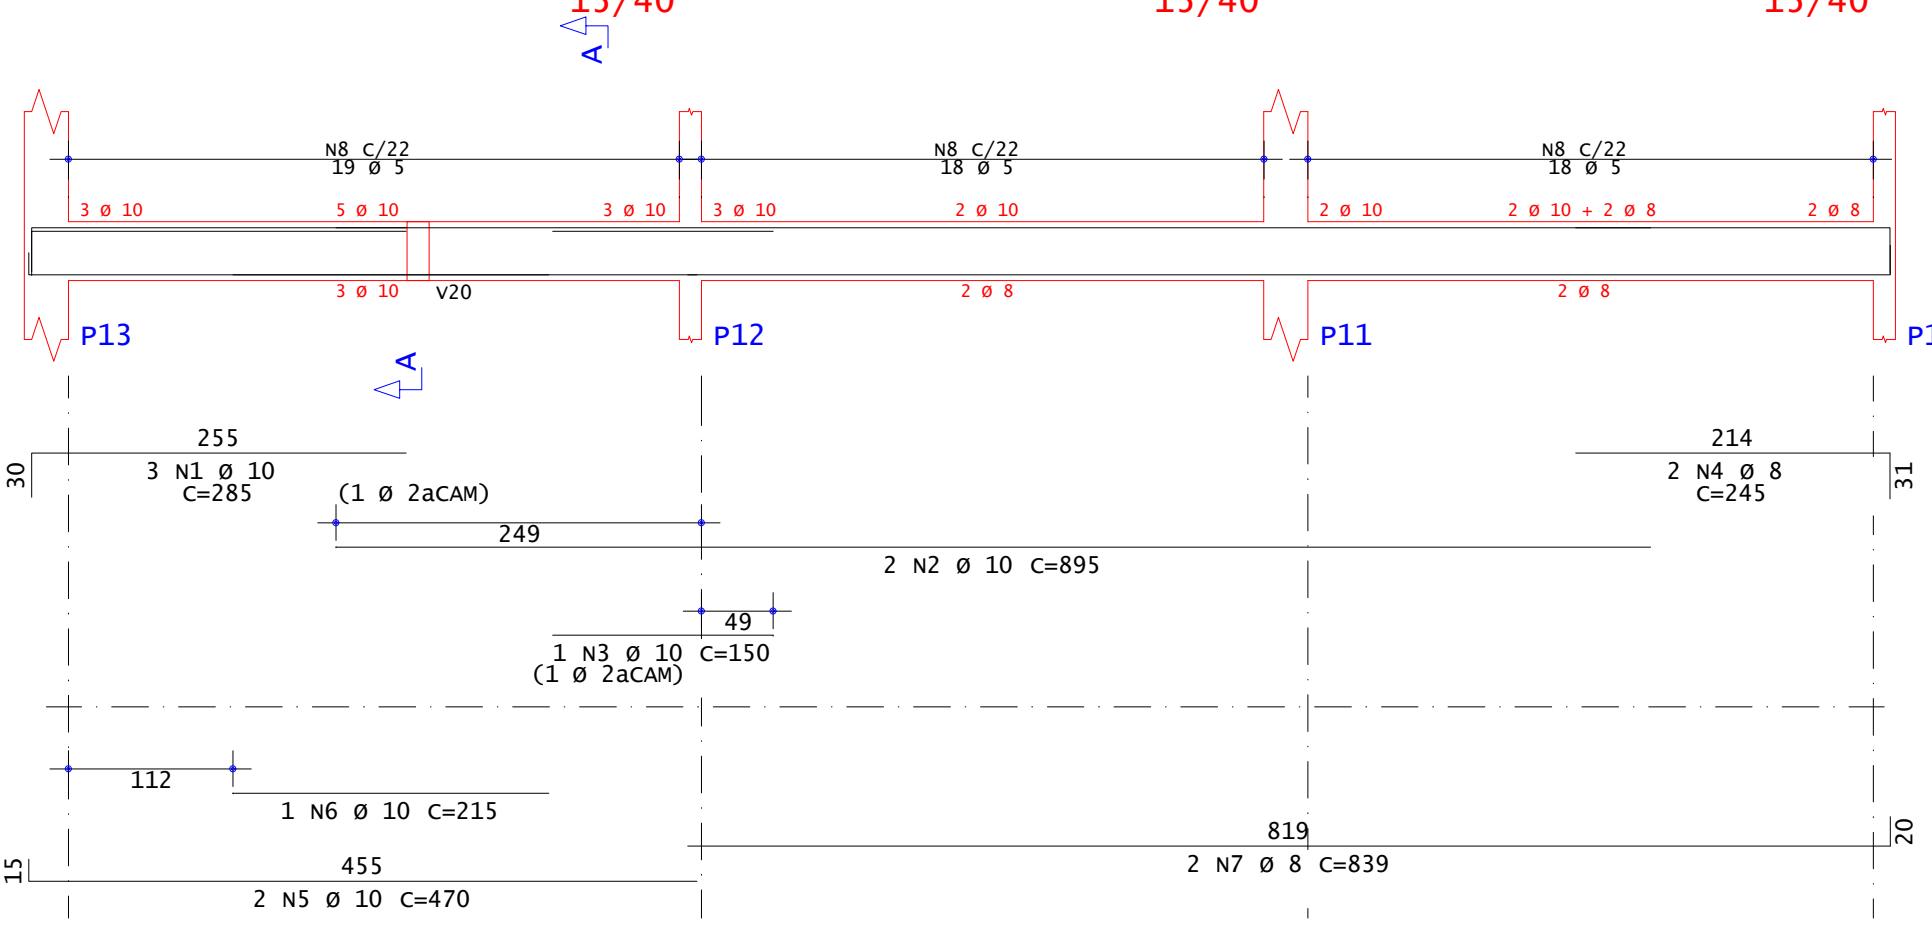


V7 19/40

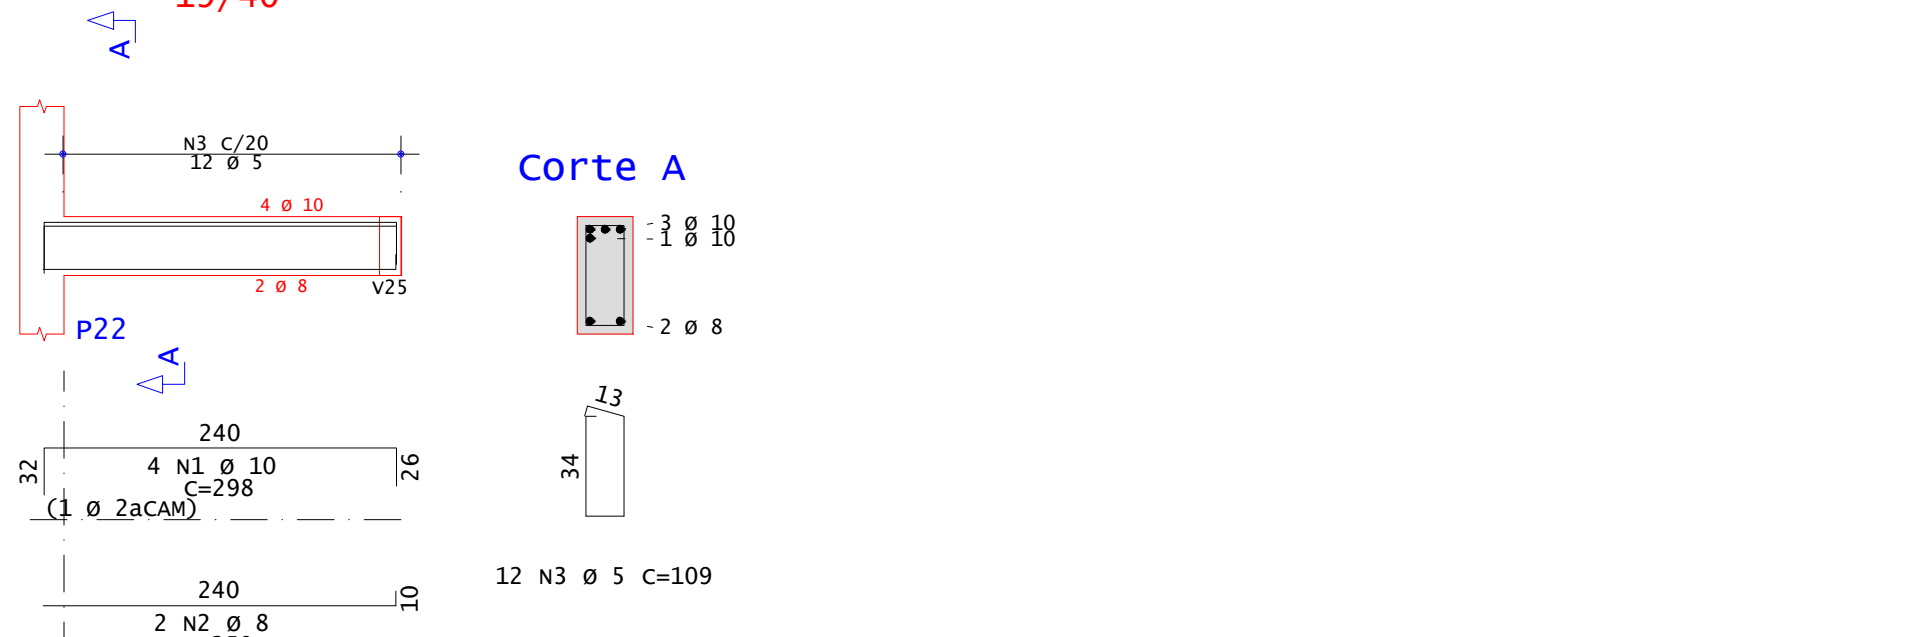


V2 15/40

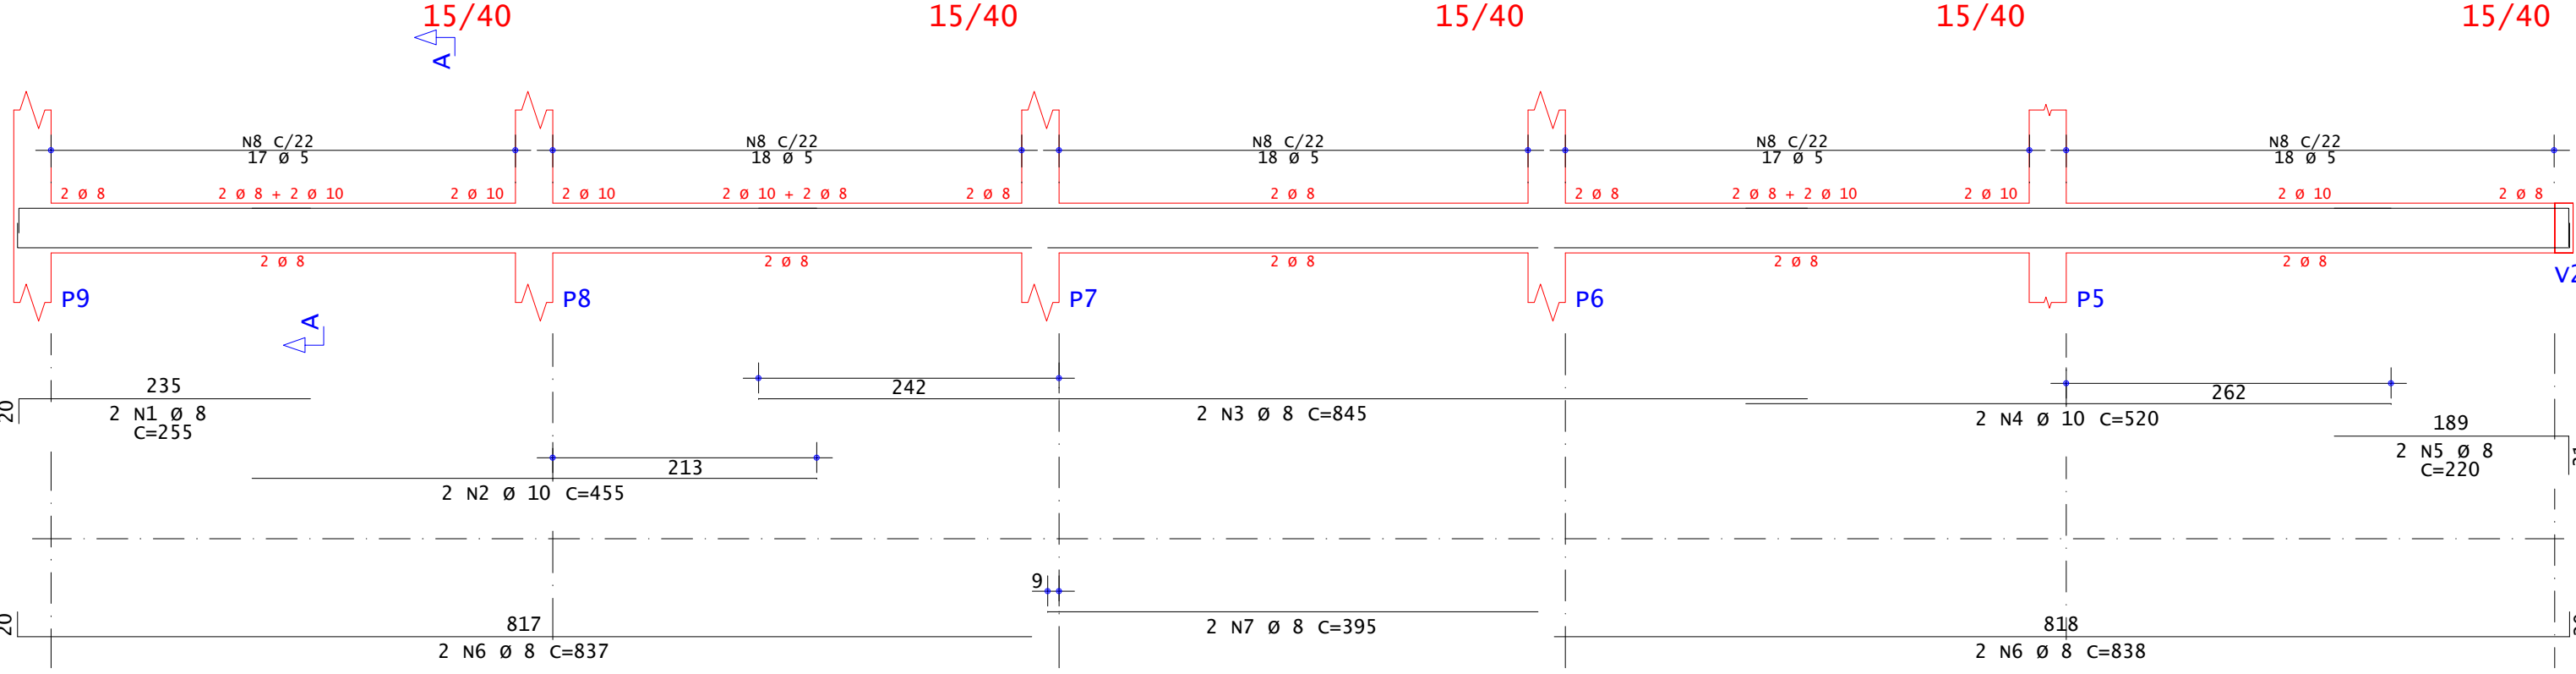


V6 15/40

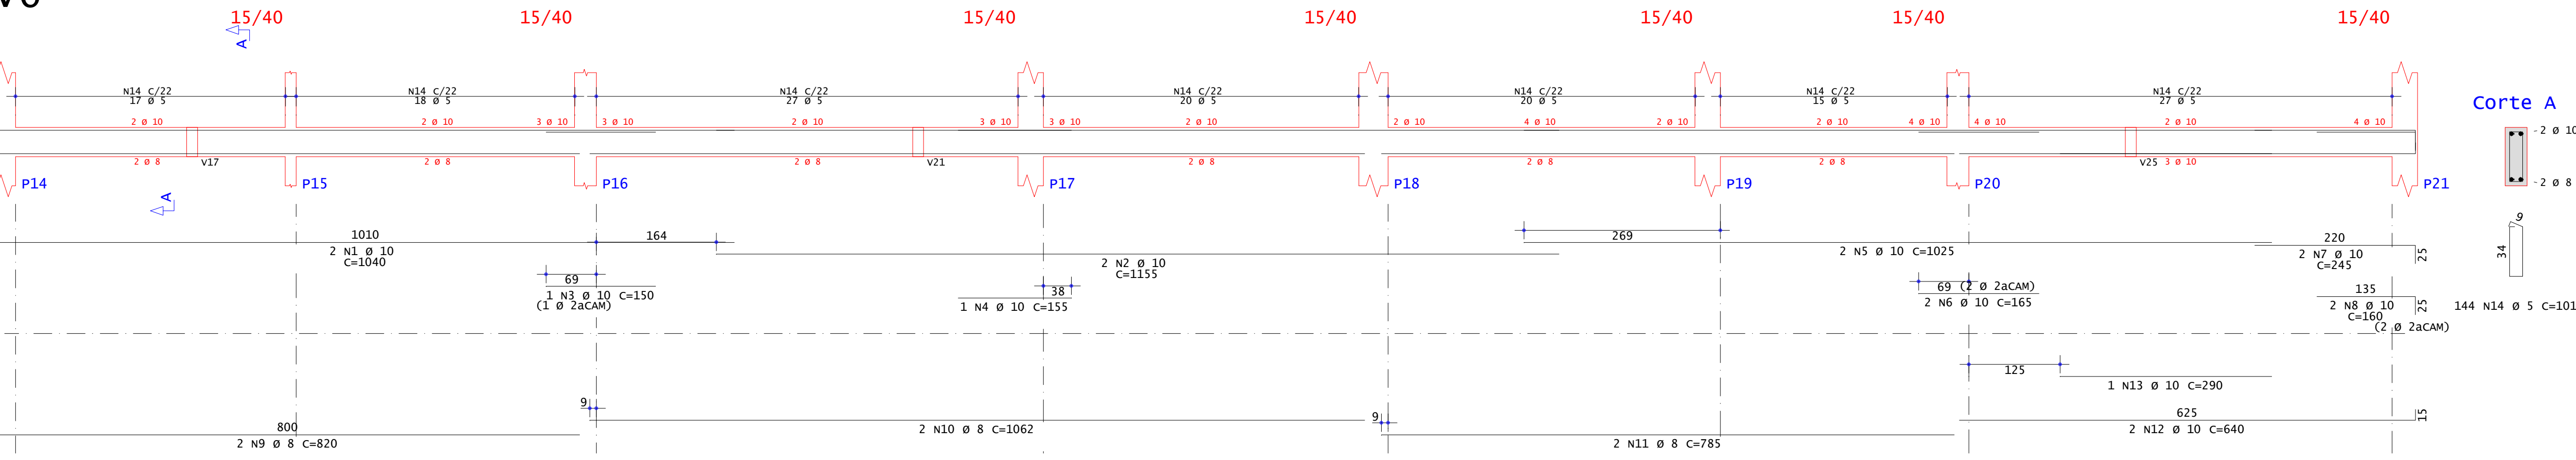

V3 15/40

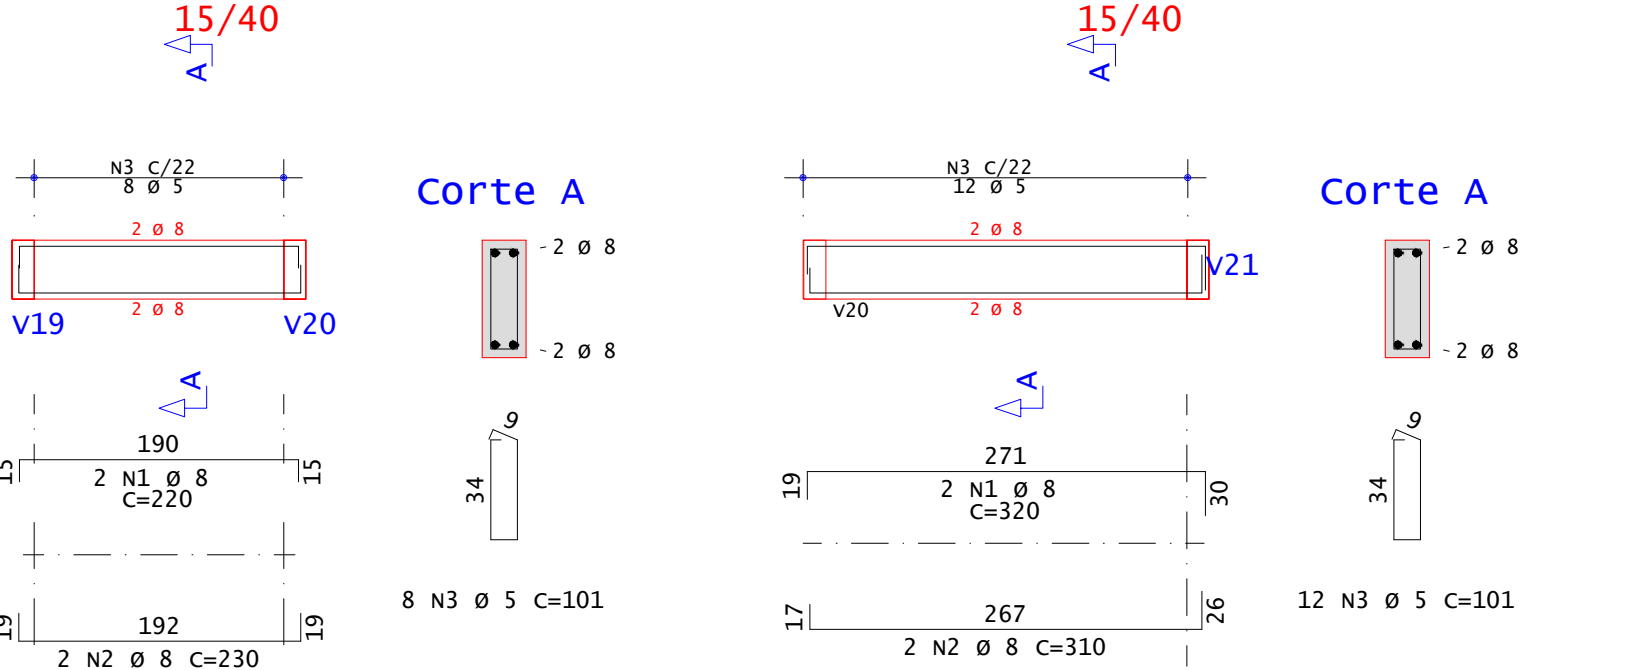

V4 15/40

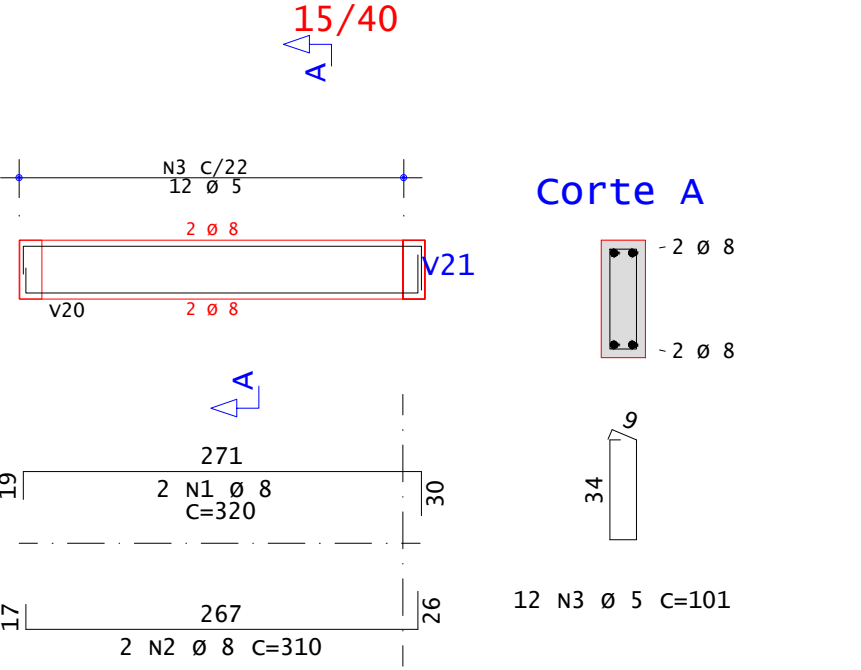

ACO	POS	BIT	QUANT	COMPRIMENTO	UNIT	TOTAL
mm				cm	cm	
V1	50A	1	8	2	240	480
	50A	2	10	2	825	1650
	50A	4	10	2	337	674
	50A	6	8	2	150	300
	50A	8	8	2	425	850
	50A	10	2	2	400	800
	50A	7	10	2	435	910
	50A	8	10	2	245	245
	60A	9	5	55	101	5555
V2	50A	1	8	2	255	510
	50A	2	10	2	455	910
	50A	3	8	2	845	1690
	50A	4	10	2	520	1040
	50A	6	8	2	220	440
	50A	8	4	4	837	3348
V3	50A	1	8	2	220	440
	50A	2	8	2	230	460
	60A	3	5	8	101	808
V4	50A	1	8	2	320	640
	50A	2	8	2	310	620
V5	50A	1	10	3	285	855
	50A	2	10	2	895	1790
	50A	3	10	2	150	300
	50A	4	8	2	245	490
	50A	6	10	2	470	940
	50A	8	10	2	215	215
V6	50A	1	10	2	1040	2080
	50A	2	10	2	1135	2270
	50A	3	10	2	150	300
	50A	4	10	2	135	270
	50A	5	10	2	1025	2050
	50A	6	10	2	165	330
V7	50A	1	10	4	298	1192
	50A	2	8	2	250	500
	60A	3	5	32	109	1308

RESUMO DE AÇO				PESO	
ACO	BIT	COMPR	m	kgf	
60A	5	379	197	58	
50A	8	197	197	78	
50A	10	197	197	121	
Peso Total				58 kgf	
Peso Total				199 kgf	