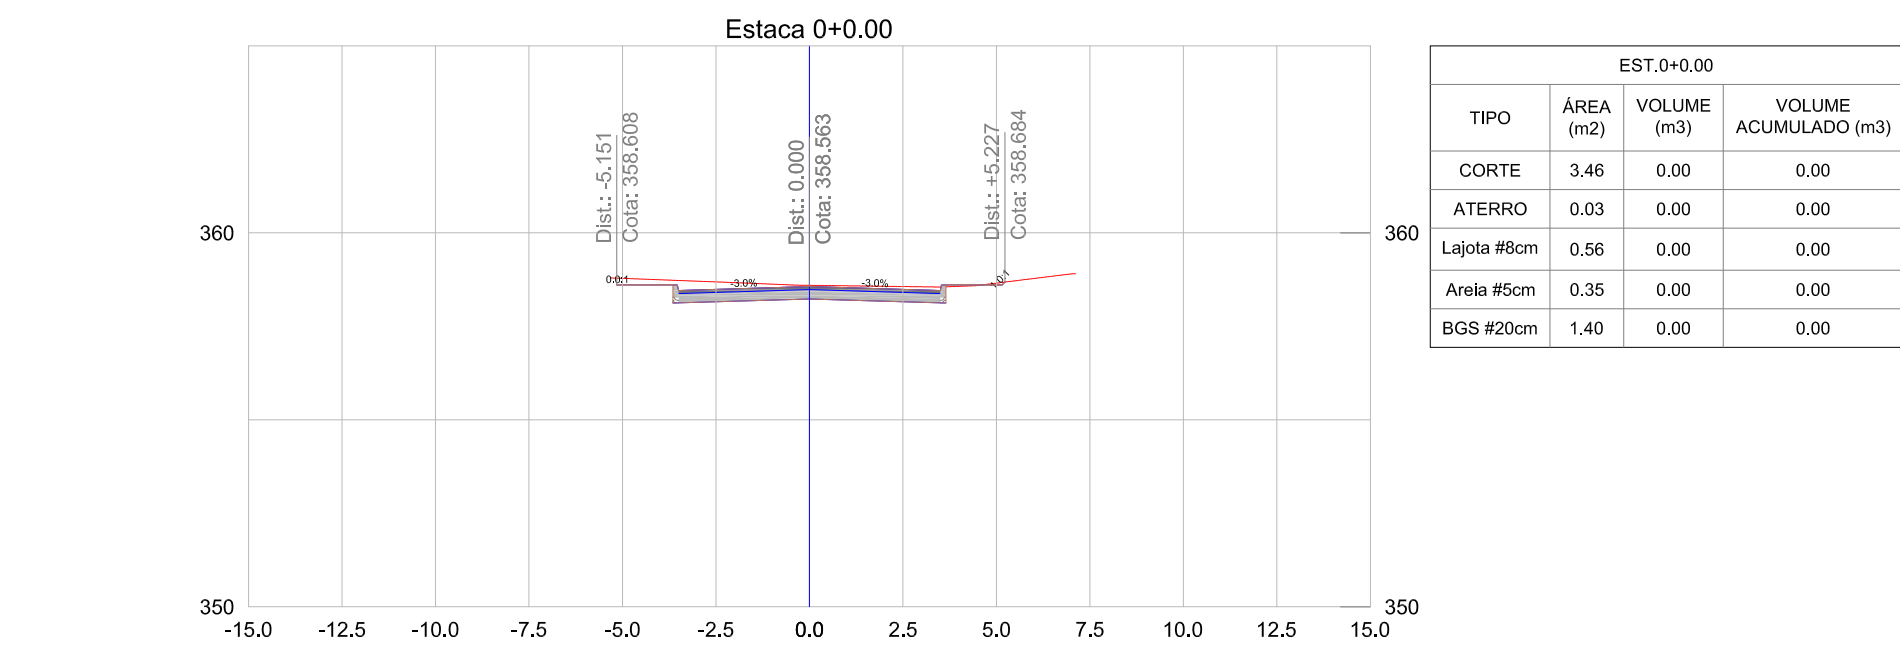
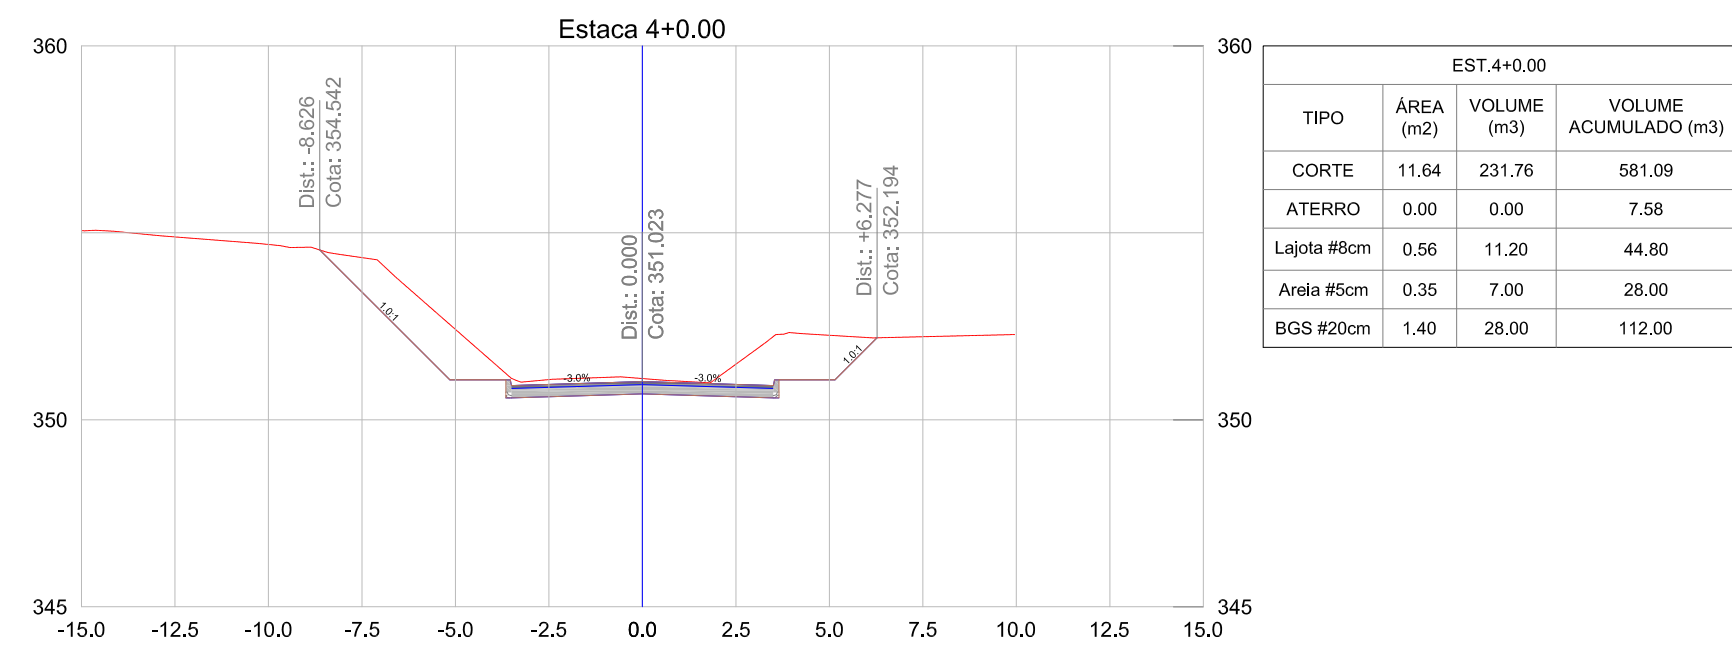
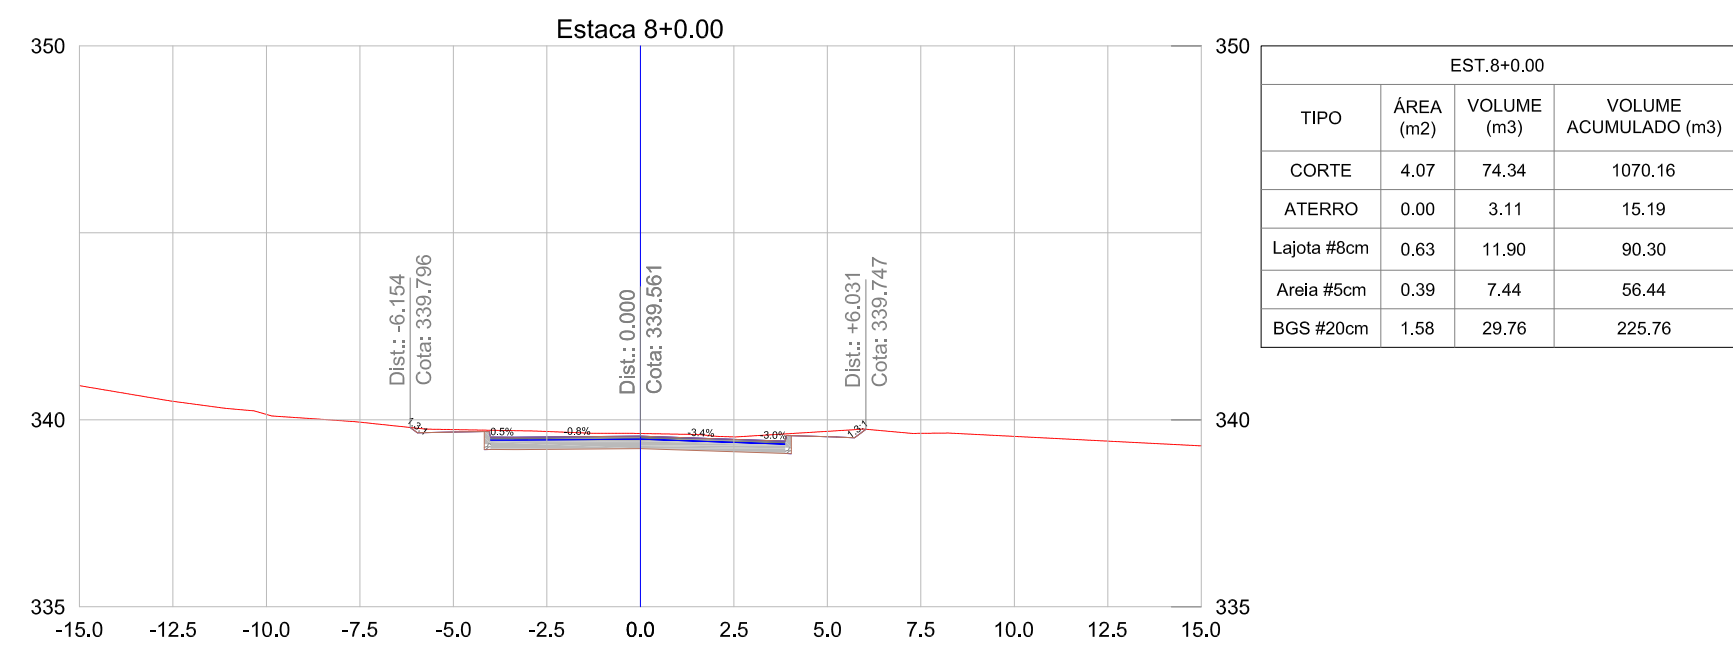
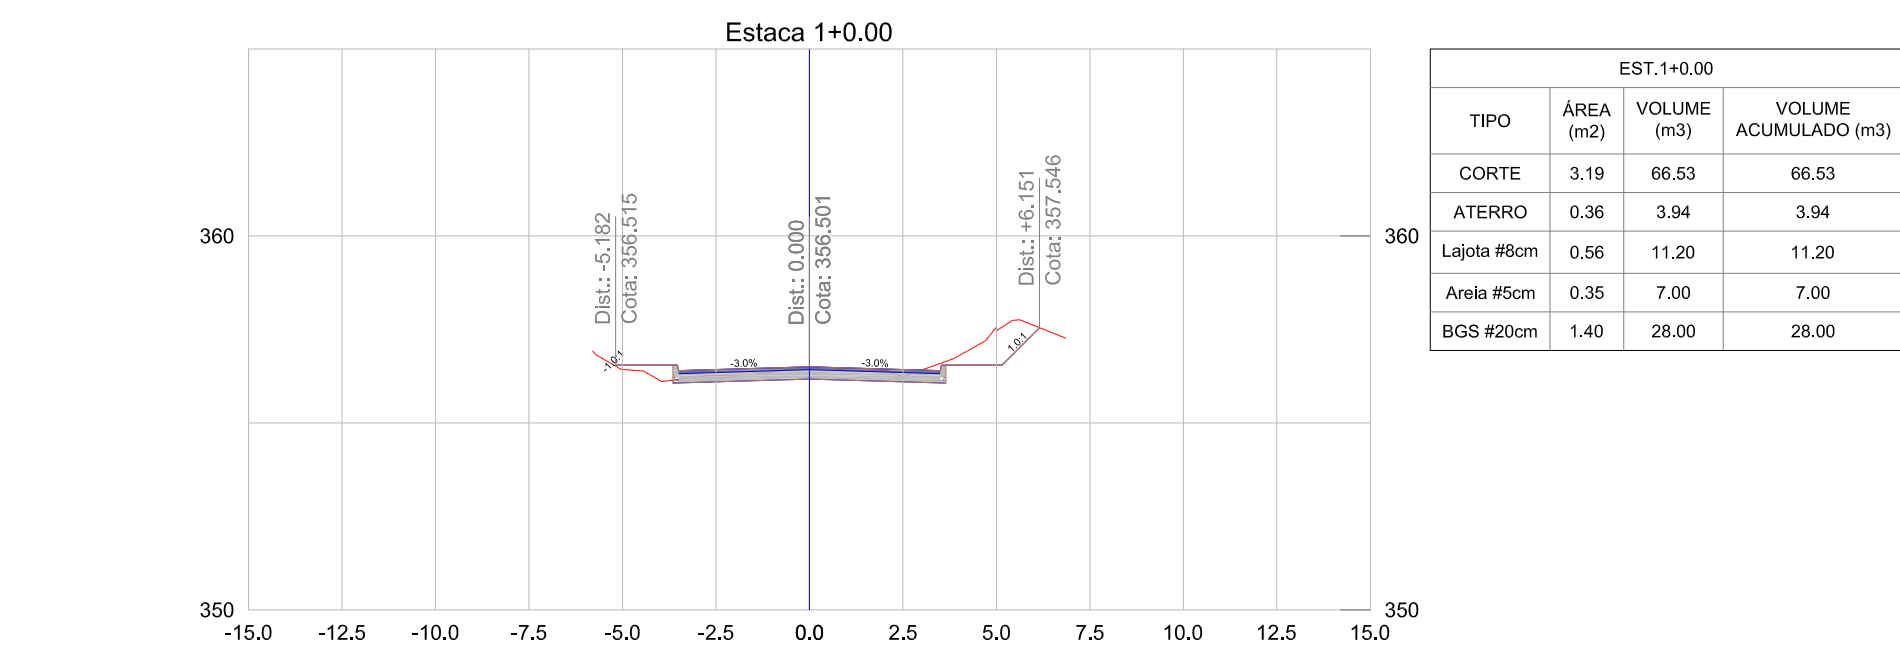
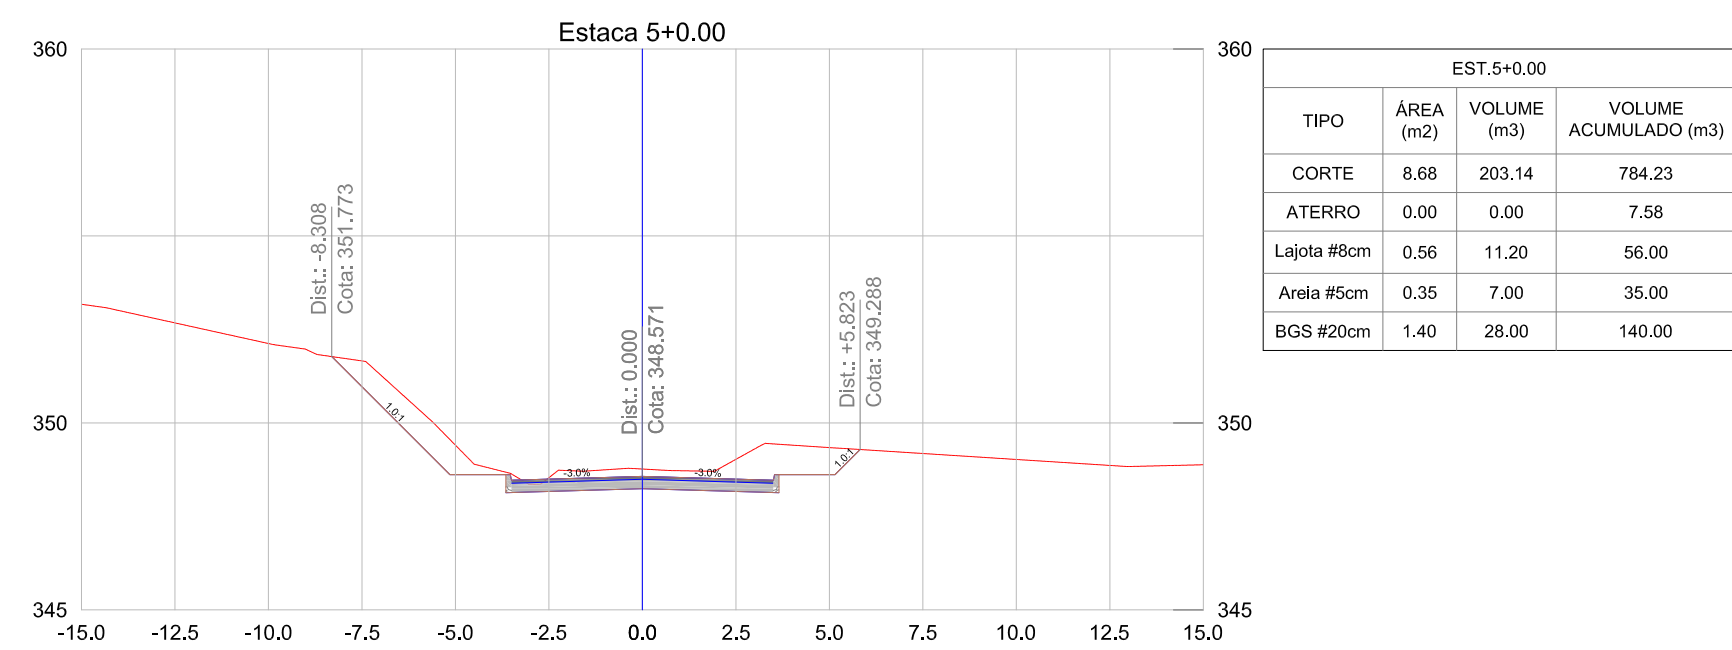
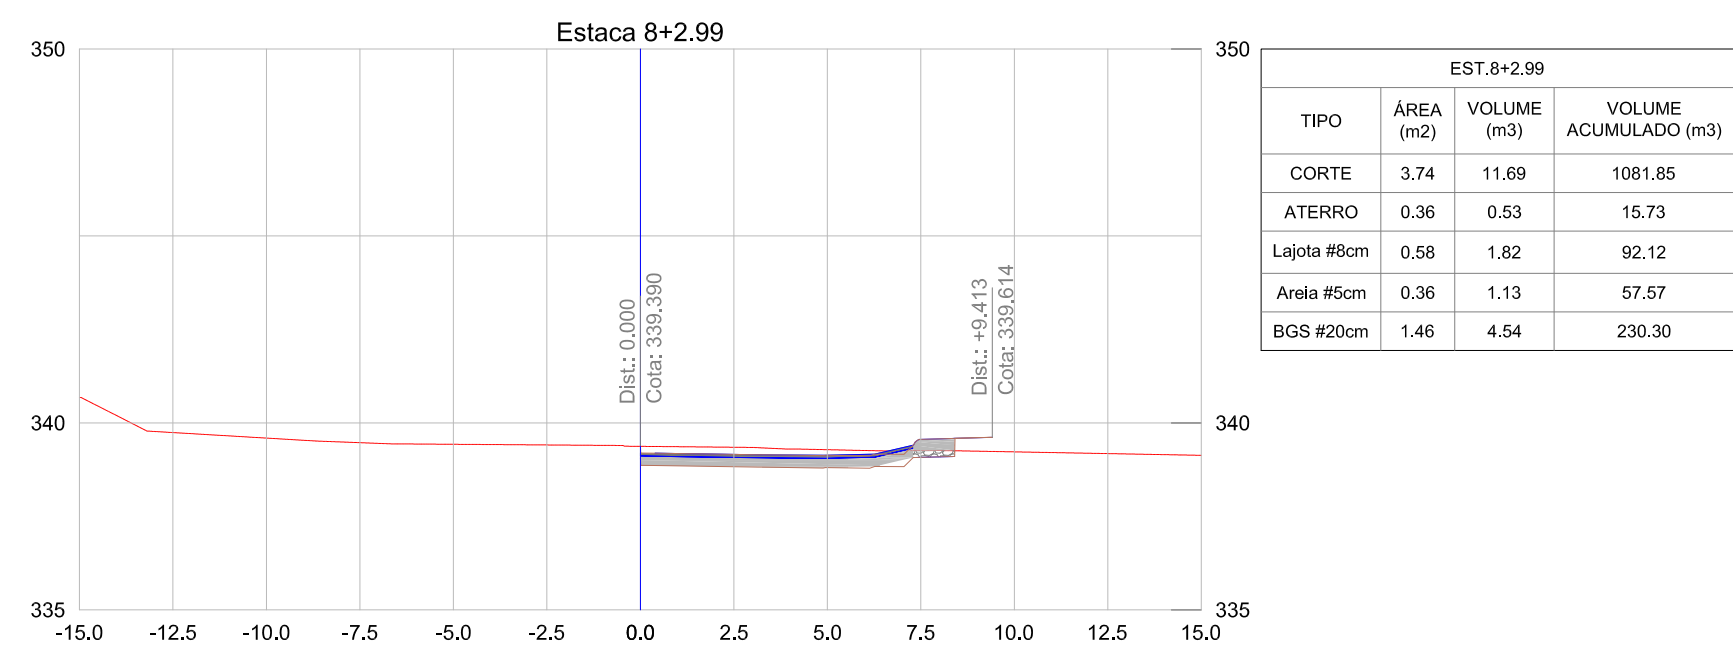
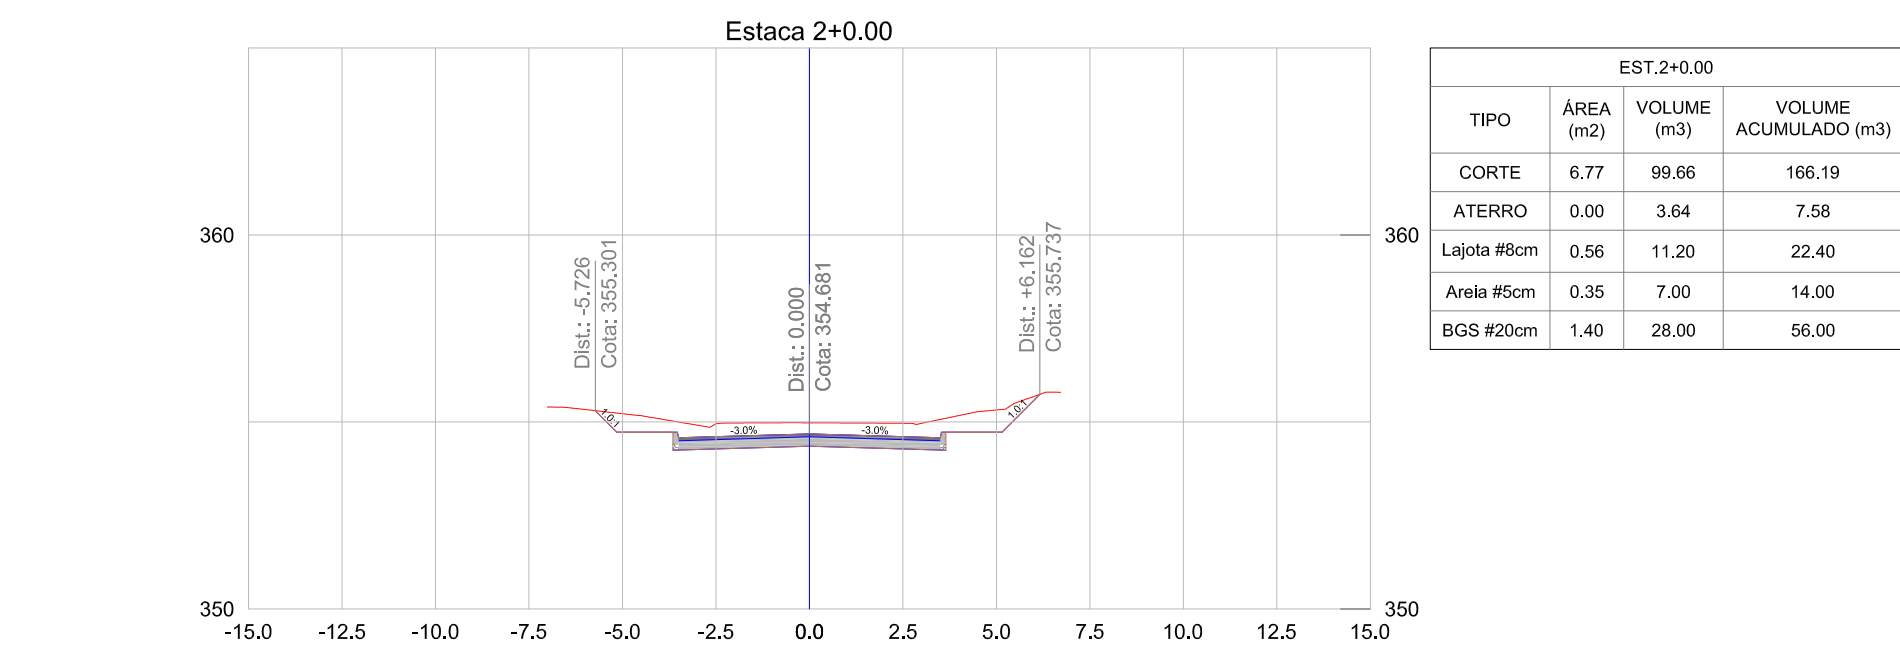
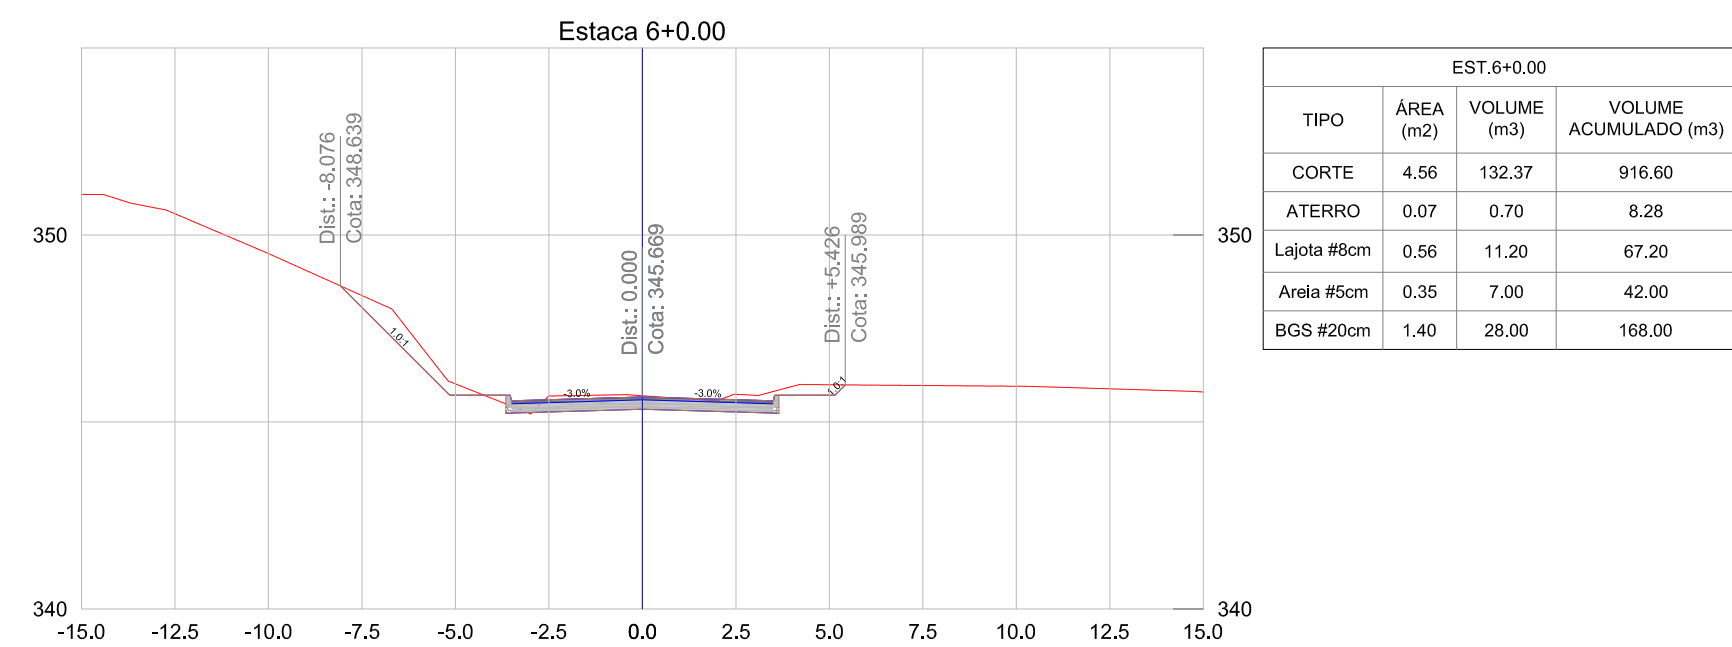


[illegible][illegible]



Terreno Natural	340,91	340,50	340,14	339,94	339,74	339,69	339,64	339,54	339,69	339,64	339,56	339,43
Cota de Projeto	—	—	—	—	339,67	339,64	339,56	339,48	339,55	—	—	—

[illegible]

Terreno Natural	353,17	352,67	352,12	351,66	349,40	348,53	348,77	349,02	349,34	349,18	349,02	348,86
Cota de Projeto	—	—	—	350,96	348,62	348,50	348,57	348,50	348,62	—	—	—

[illegible][illegible]

Terreno Natural	351,08	350,57	348,50	348,38	346,02	345,69	345,70	345,74	345,99	345,97	345,95	345,88
Cota de Projeto				348,06	345,71	345,59	345,67	345,59	345,71			

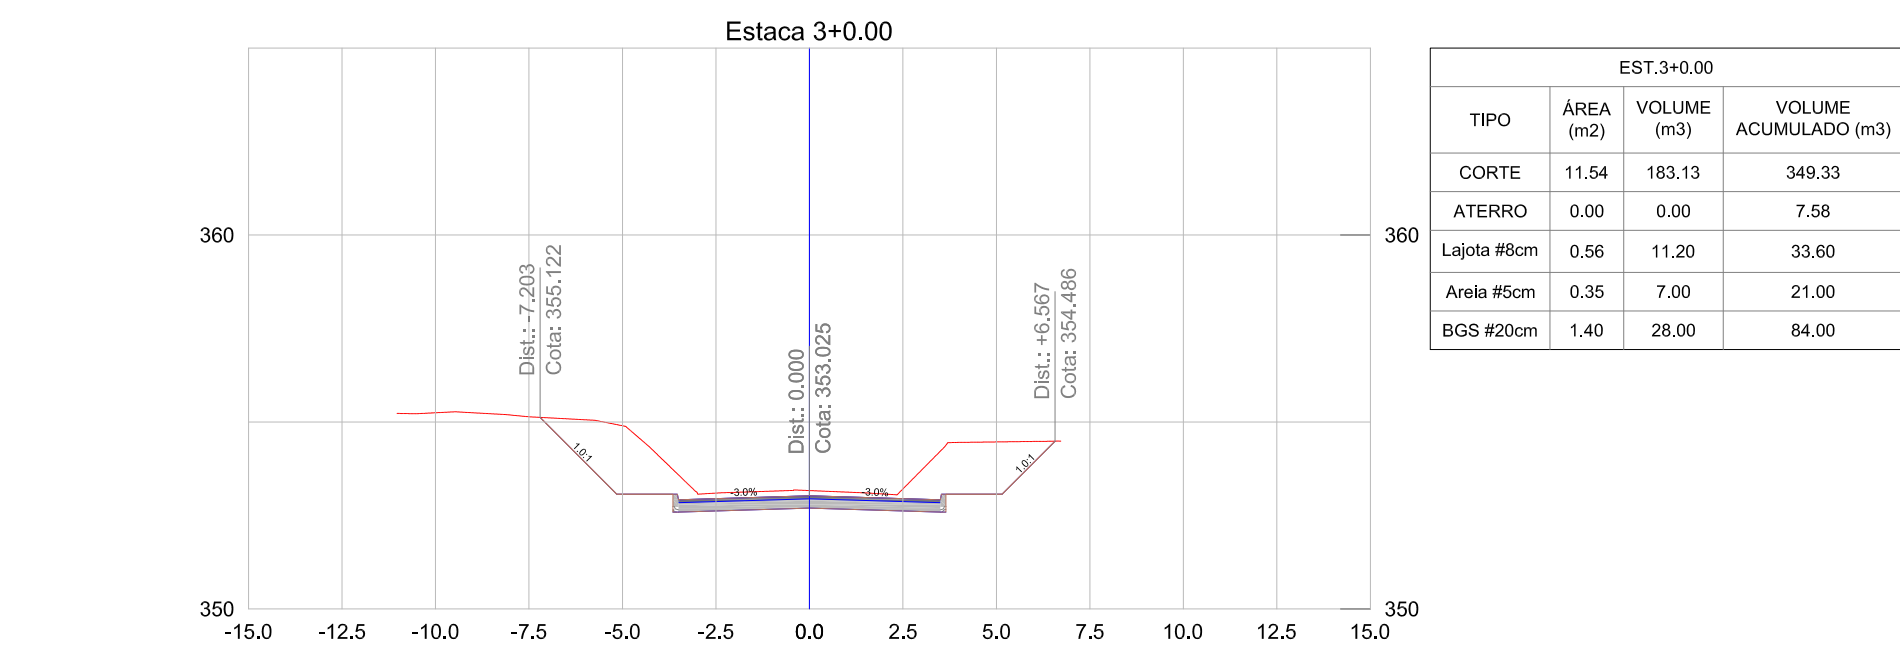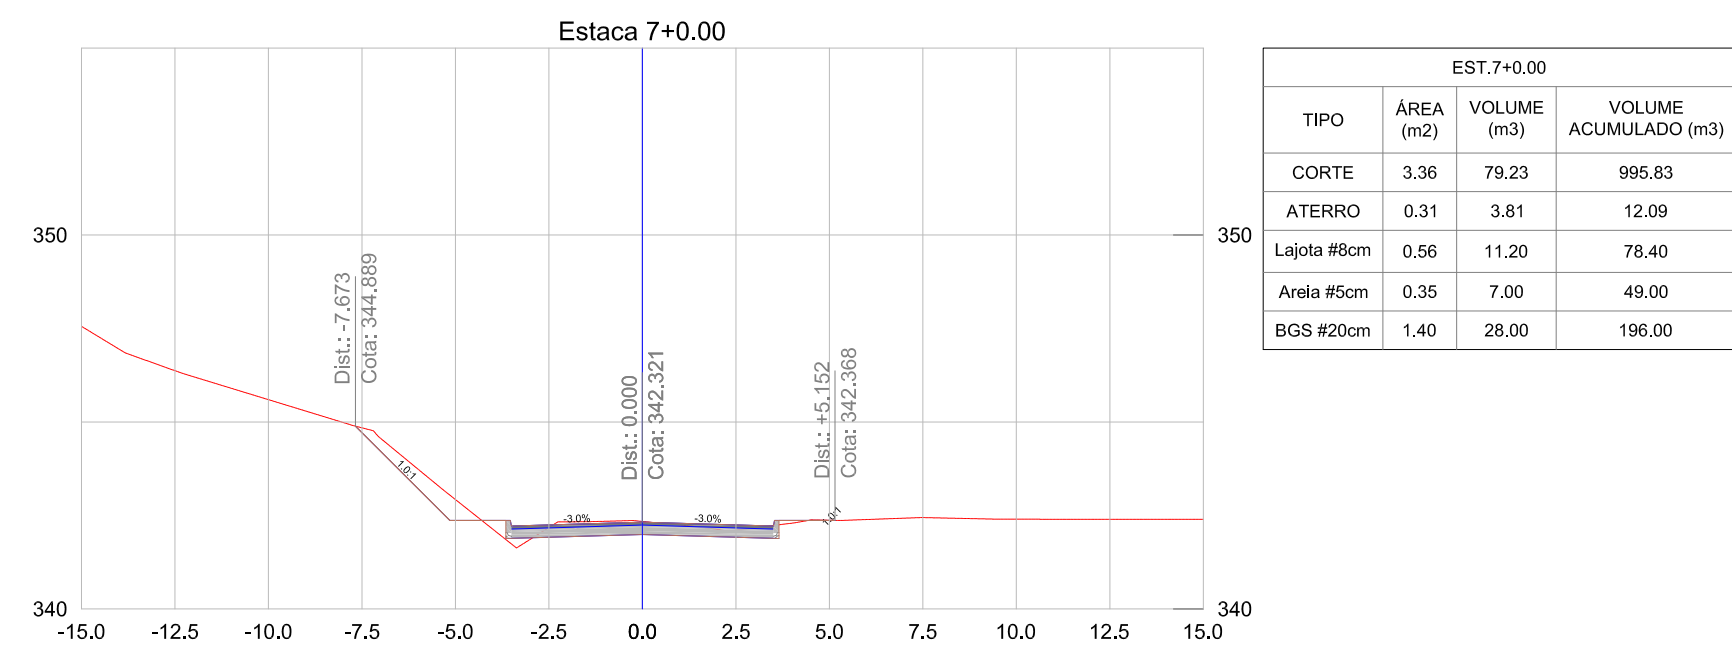[illegible]

Terreno Natural	347,56	346,37	345,60	344,84	342,03	342,18	342,34	342,10	342,37	342,44	342,40	342,40
Cota de Projeto				344,72	342,37	342,25	342,32	342,25	342,37			