




Technical drawing of a U-shaped metal component. The drawing includes the following dimensions and labels:

- Dimensions:**
 - Overall width: 0,26
 - Distance from left edge to first vertical leg: 0,04
 - Distance between the two vertical legs: 0,18
 - Distance from the second vertical leg to the right edge: 0,04
 - Overall height: 0,30
 - Inner radius of the U-shape: R0,09
 - Outer radius of the U-shape: R0,04
- Labels:**
 - TUBO EM AÇO GALVANIZADO 1 1/2" (Galvanized steel pipe 1 1/2")
 - FIXADOR EM TUBO DE AÇO MACIÇO ø=10mm (Fastener in solid steel tube ø=10mm)

Technical drawing of a bracket assembly. The drawing shows a bracket with a horizontal base and a vertical support. The bracket is made of steel pipe (AÇO MANGOTE $\varnothing=10\text{mm}$). The bracket is fixed to a wall using a bracket (CORRIMÃO) made of steel pipe (AÇO MANGOTE $\varnothing=10\text{mm}$) with a wall thickness $e=2,25\text{mm}$. The drawing includes dimensions: a horizontal distance of $0,08$ between the center of the bracket and the center of the support, and a vertical distance of $0,04$ between the center of the bracket and the center of the support. The bracket has a diameter of $\varnothing 0,04$. The support has a diameter of $\varnothing 0,04$.

		Associação dos Municípios do Acre Rua Issaia Parente, 2.931 - Estado Experimental CEP 69.915-000 Teléfix (088) 2106 - 3800 E-mail: amac@amac.gov.br		MODIFICAÇÕES	
MINISTÉRIO DA DEFESA P C N Programa Cultura Norte		ANO 2018		TIPO ARQ.	
CONVENIENTE PREFEITURA MUNICIPAL DE JORDÃO		LOCAL RUA MINISTRO MAR CALHAO, S/Nº JORDÃO - ACRE		FOLHA 3/7	
ORBIA		ÁREAS: CONSTRUÇÃO: 571,56 m² TERREIROS:			
CONSTRUÇÃO DE MERCADO MUNICIPAL ACESSIBILIDADE E DETALHES					
AUTOR CLESTON FERRE DE ANDRADE Arquiteto Urbanista - CAU - A 74920		DES: GISELIO JANIOR		DATA 02/02/2019	
PREFEITO MUNICIPAL				DML METRO	
AUTOR				ESC. INDICADA	
V I S I T O					

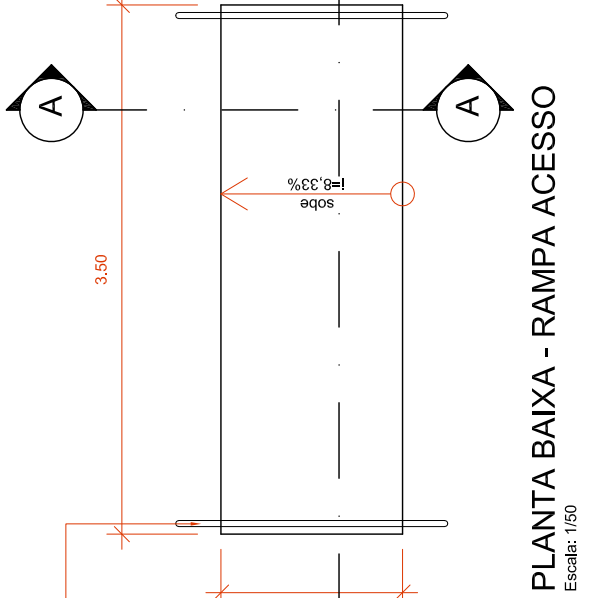







CORTE AA

CORTE AA
Escala: 1:50

CORTE BB
Escala: 1:50

VISTA SUPERIOR DA BACIA - BANHEIRO ACESSÍVEL
Escala: 1/25

VISTA LATERAL DA BACIA - BANHEIRO ACESSÍVEL
Escala: 1/25

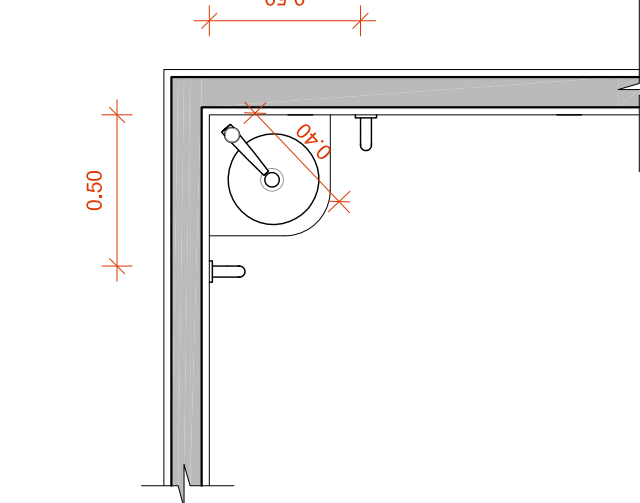VISTA SUPERIOR DO L
BANHEIRO ACESSEIVEI

VISTA LATERAL
Escala: 1 / 25

