


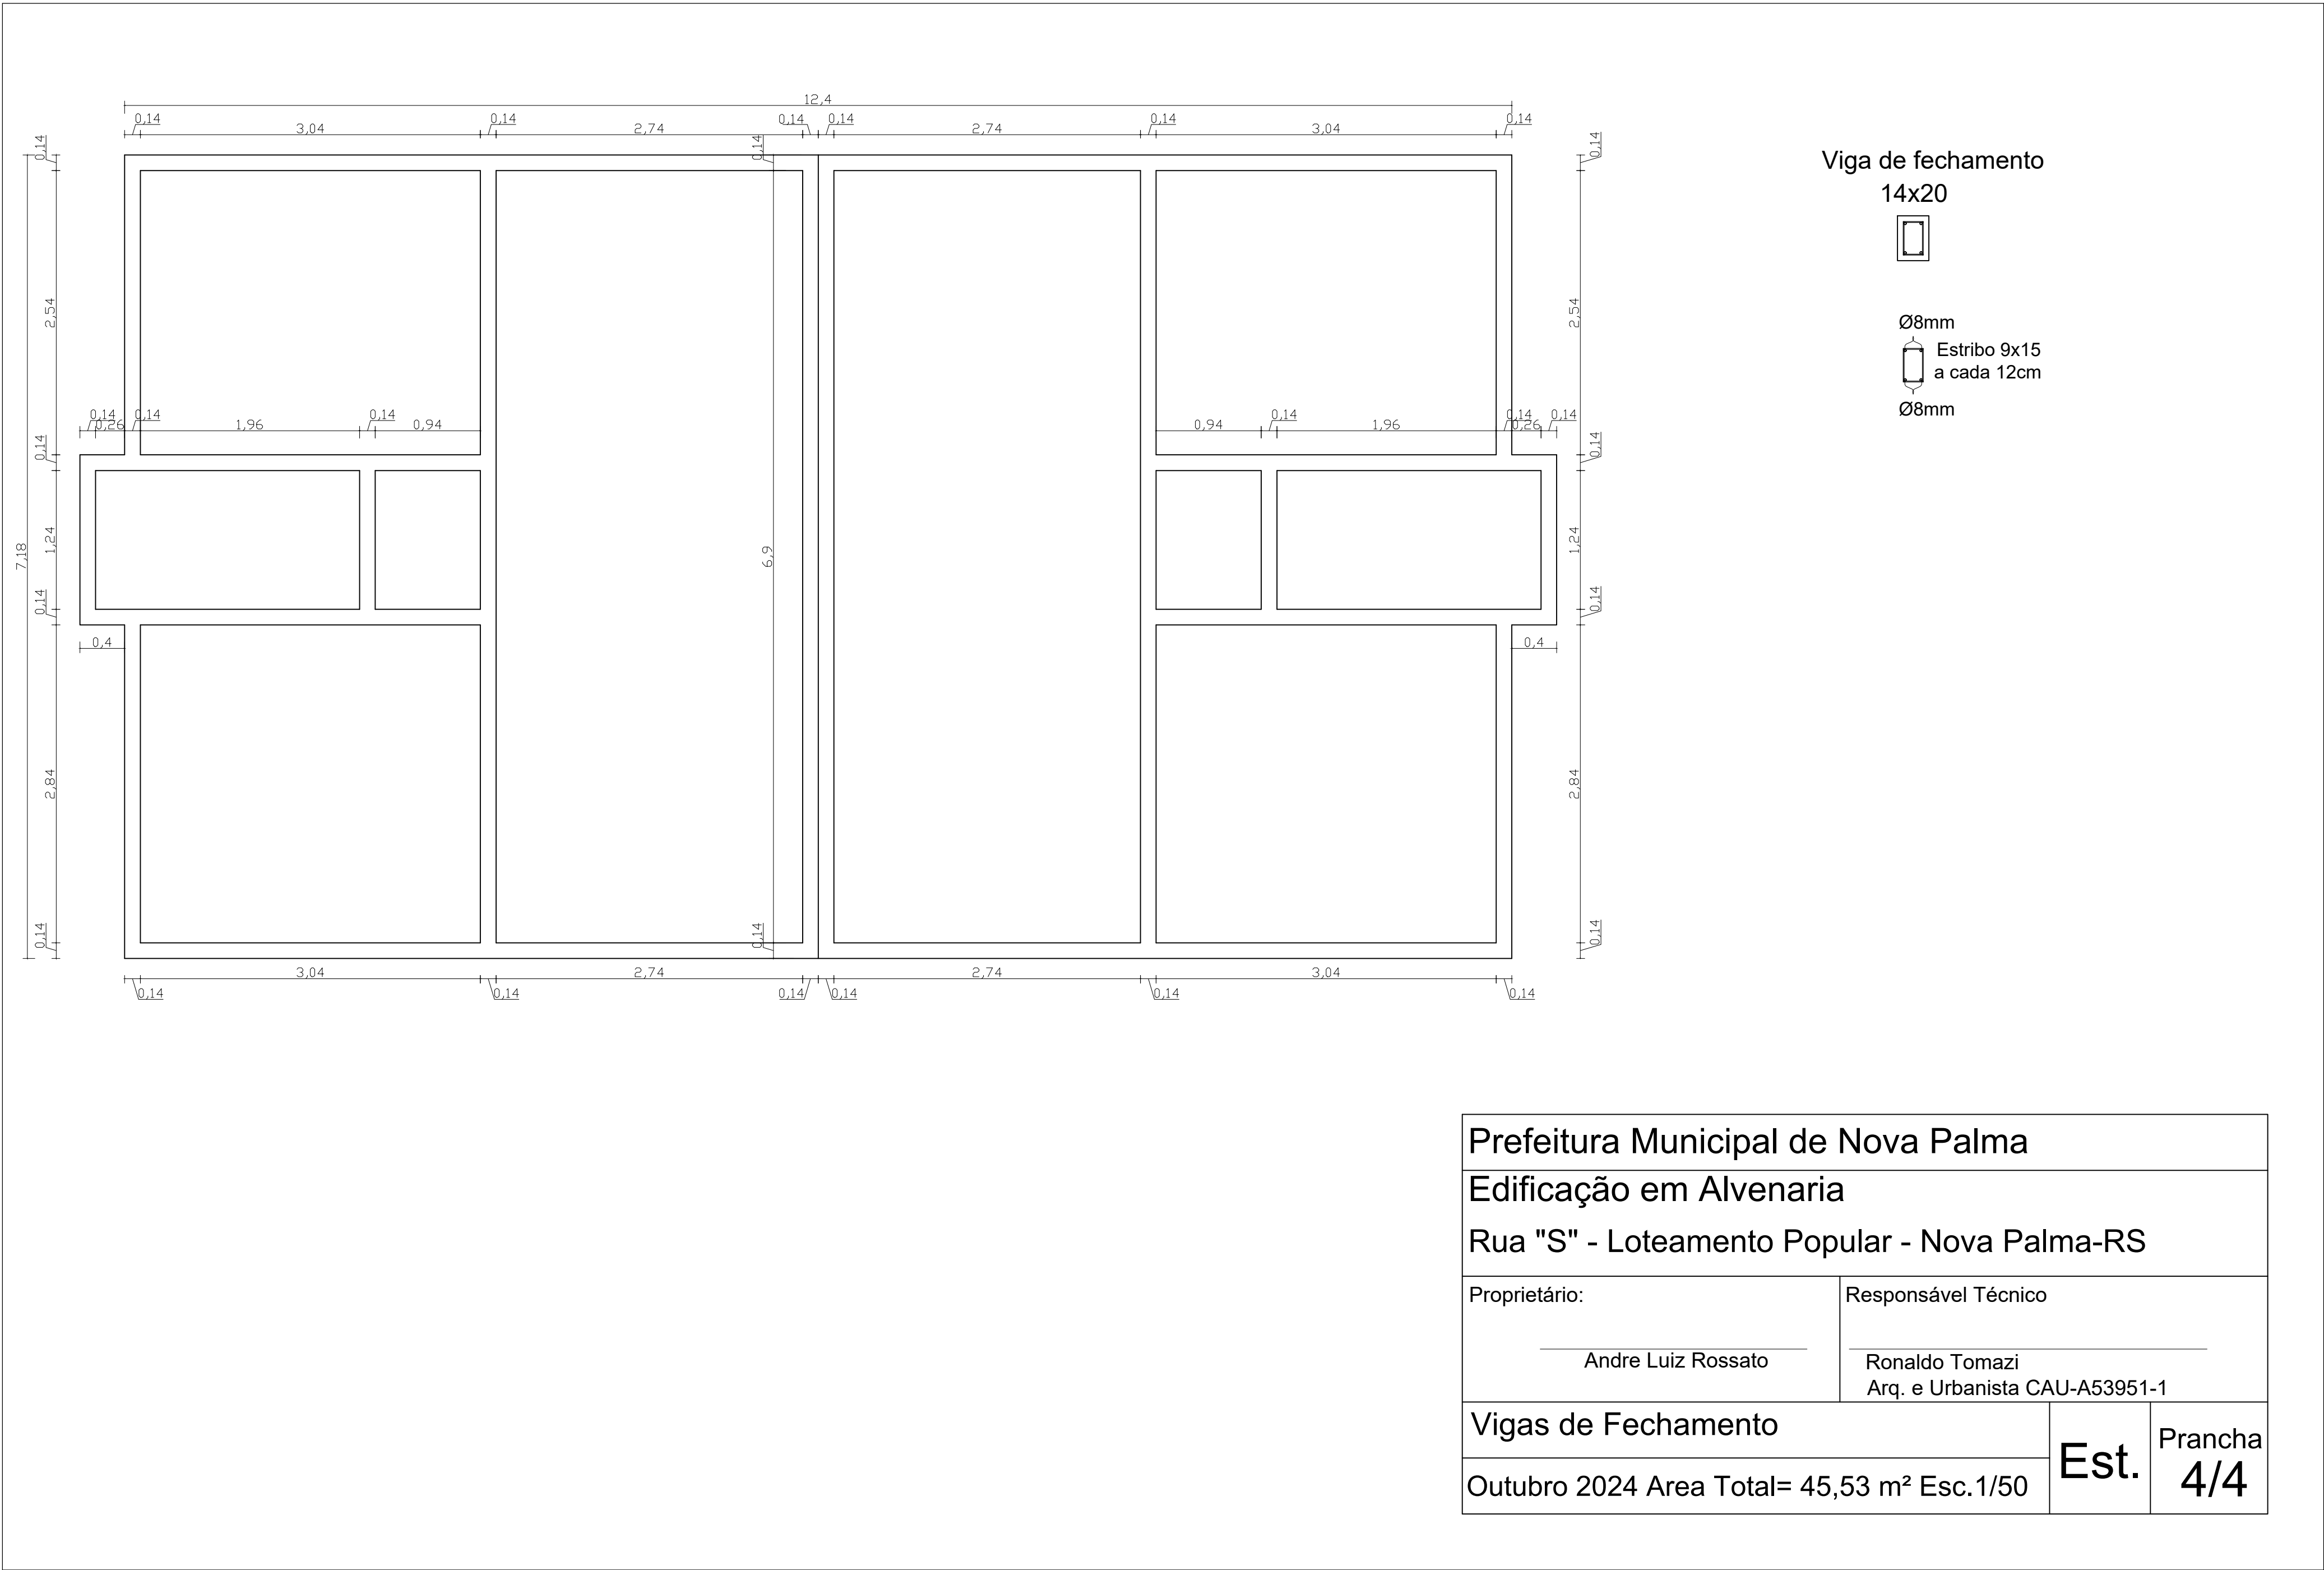

Viga de fechamento
14x20



Ø8mm
Estribo 9x15
a cada 12cm
Ø8mm