



CORTE DD'  
ESCALA 1:50

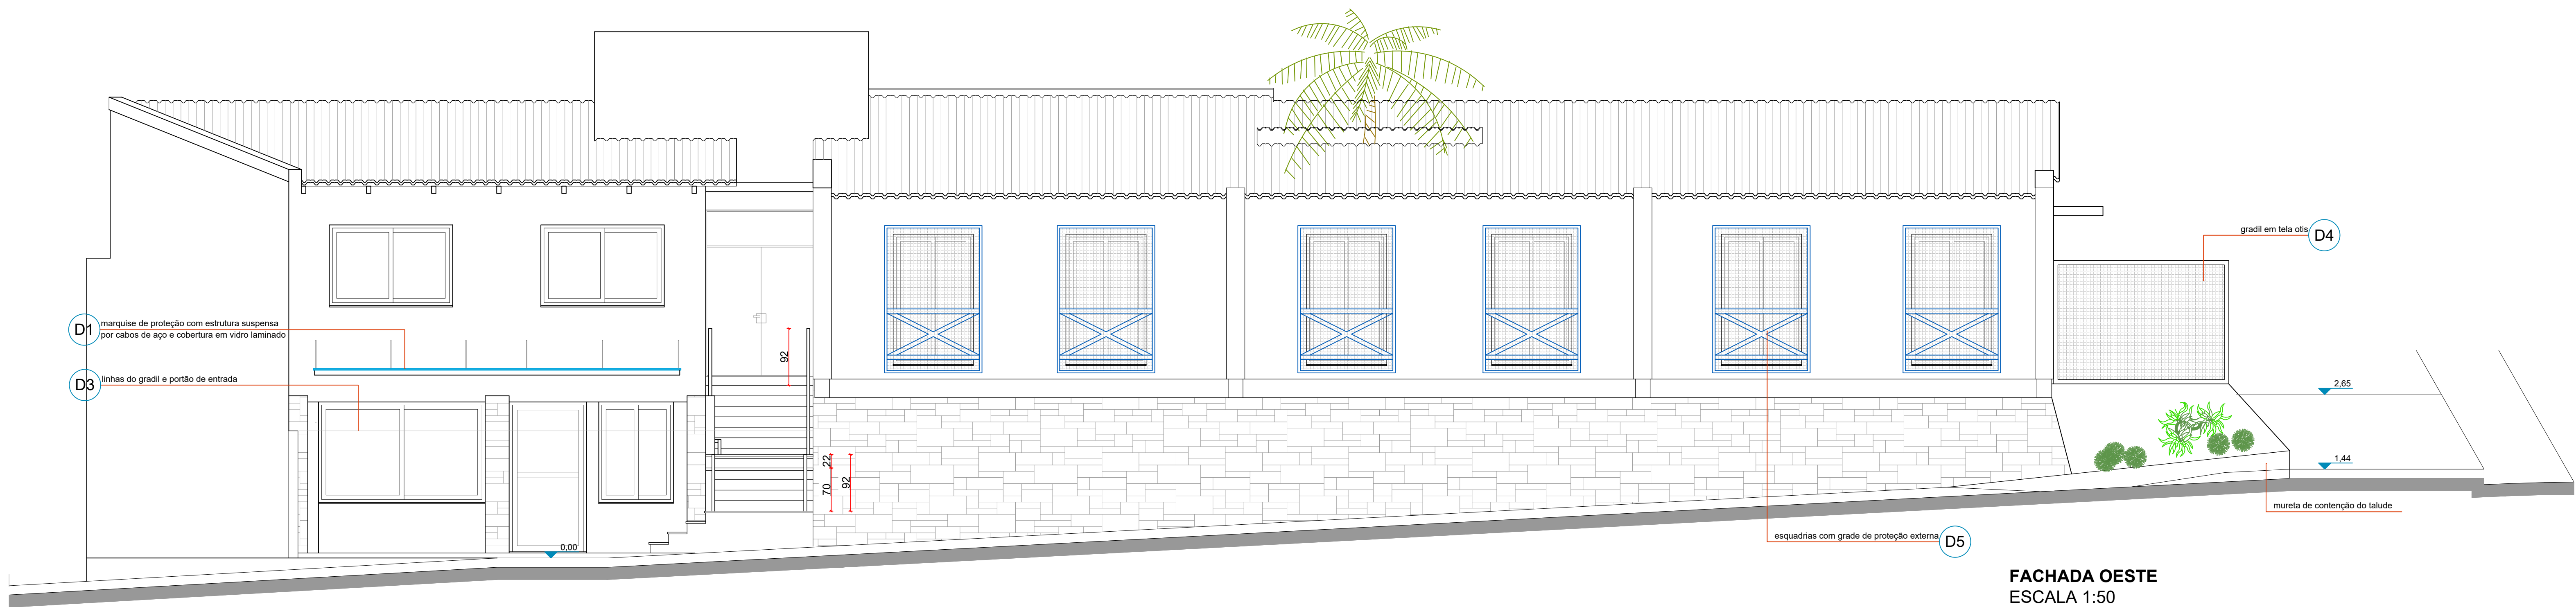

FACHADA OESTE  
ESCALA 1:50

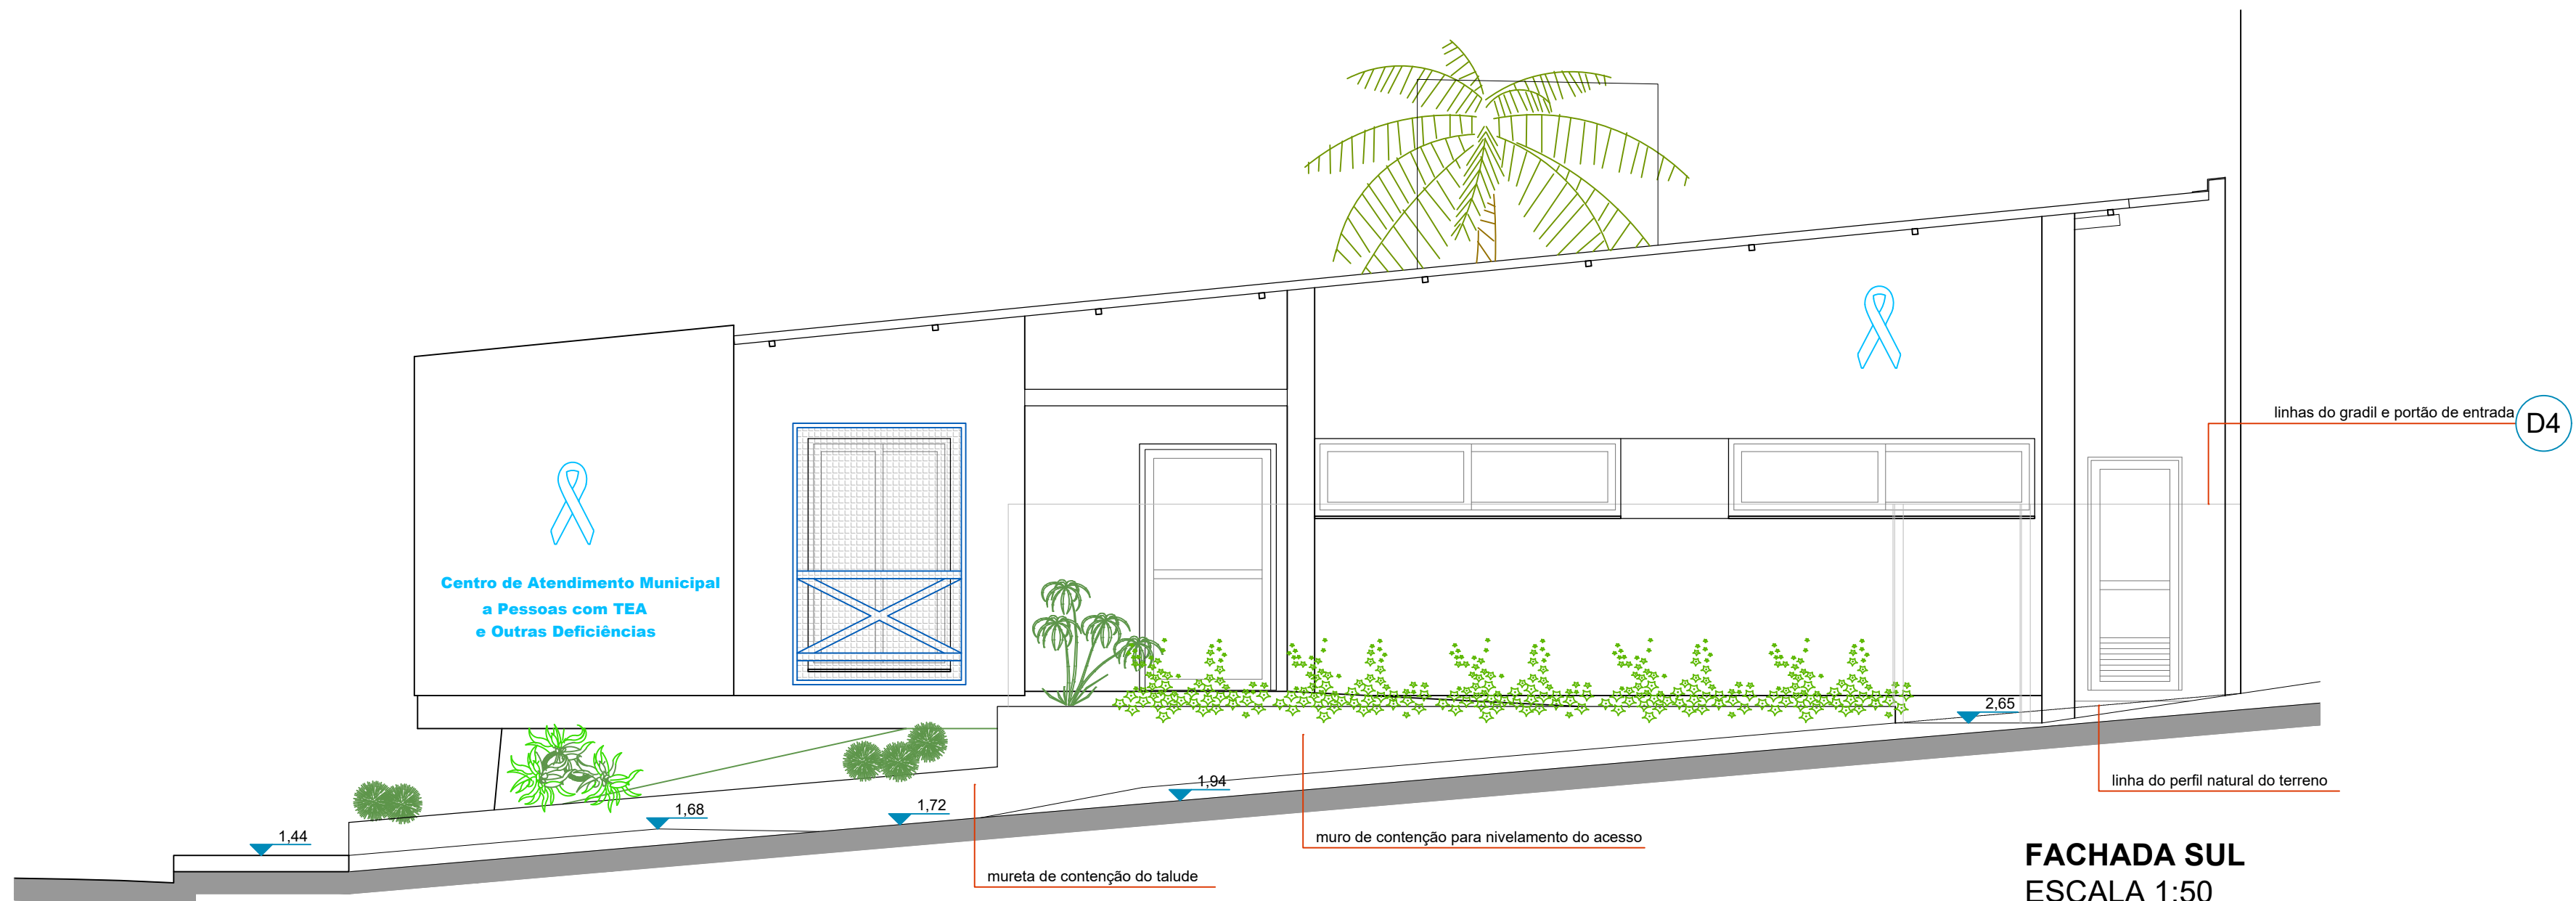

FACHADA SUL  
ESCALA 1:50