

[illegible][illegible]


































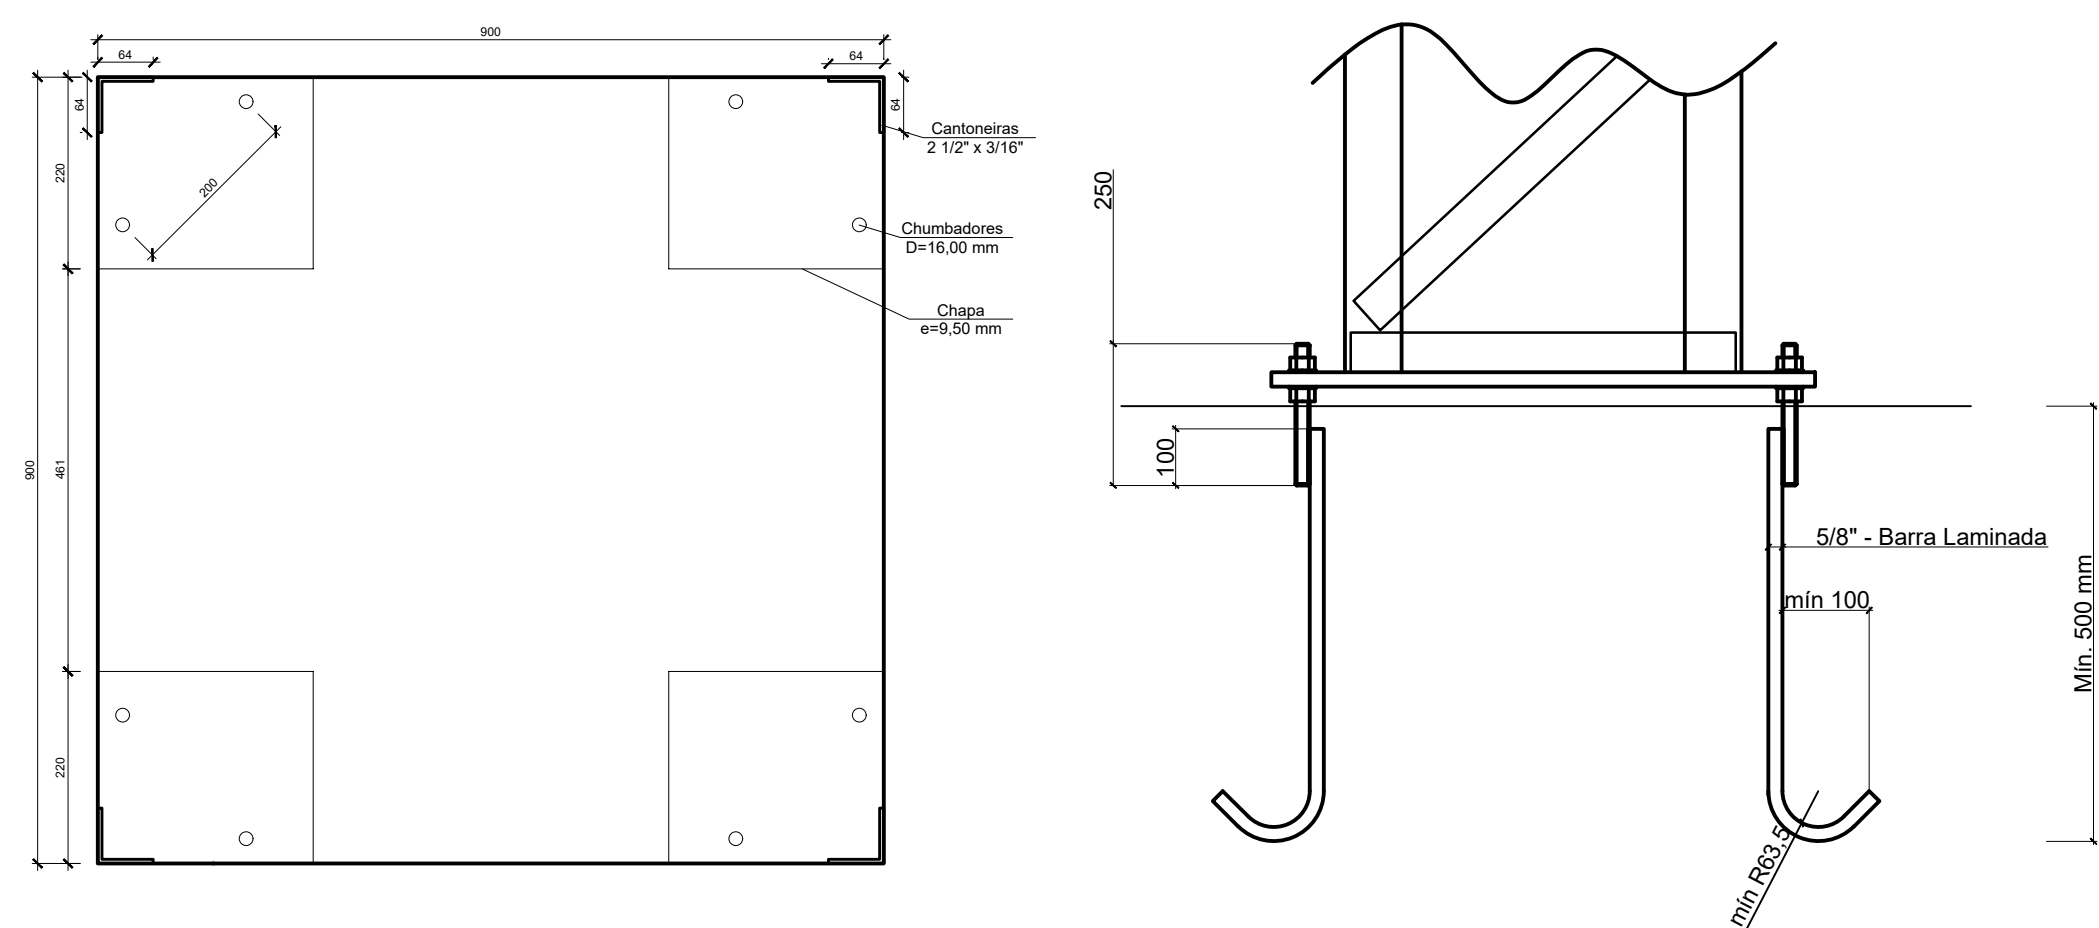

7.2 Detalhamento - Vigas Baldrame

7.3 Detalhamento - Vigas Piso 1

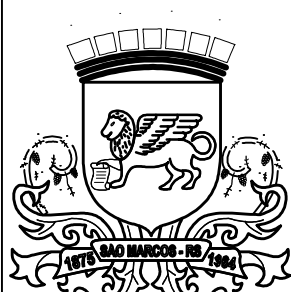		PREFEITURA MUNICIPAL DE SÃO MARCOS NÚCLEO DE SANEAMENTO			
Eng. Anídia Gabriela Pecchin Marcon		Engenharia Civil - Crea/RS 174.673			
Eng. Pablo Candido Corrêa		Engenharia Civil - Crea/RS 219.888			
Arq. Ramona Romio		Arquiteto e Urbanista - CAU 442.350-5			
Eng. Rodrigo Giotti		Engenharia Civil - Crea/RS 226.963			
RESPONSÁVEL TÉCNICO PROJETISTA:					
PABLO CANDIDO CORRÊA, RAMONA ROMIO					
CÓDIGO:					
CENTRO DE EVENTOS SÃO MARCOS					
PROPRIETÁRIO:					
SECRETARIA DA CULTURA, DESPORTO E TURISMO					
LOCALIZAÇÃO:					
RUA CARLOS GOMES - PARQUE ALBINO RUARO					
DISTRITO:	ZONA:	QUADRA:	LOTE:	T.O.:	I.A.:
01	02	079			
PROJETOS:					
ESTRUTURAL - PARTE FRONTAL					
ESCALAS:	DESENHO:	DATA:	ÁREA:	VERSÃO:	PRONCHA:
INDICAÇÕES	PABLO	12/06/2024	663,68 m²	01	07/12
ASSINATURA RESPONSÁVEL TÉCNICO:			ASSINATURA DO PROPRIETÁRIO:		