


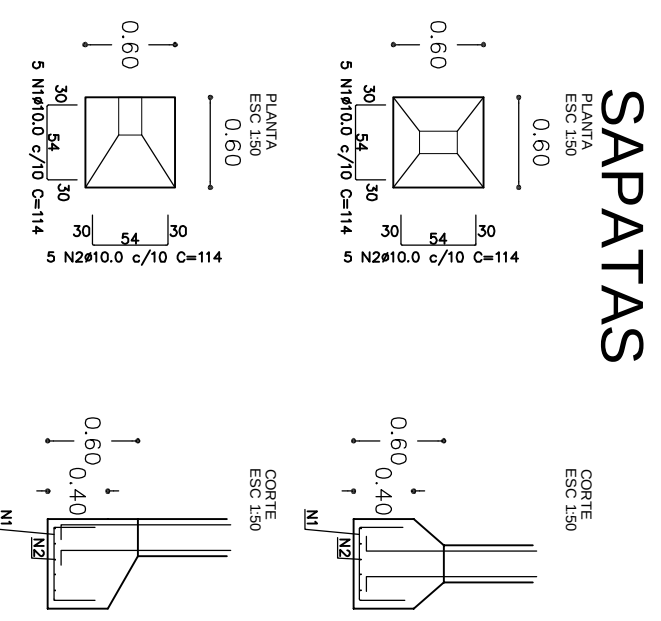
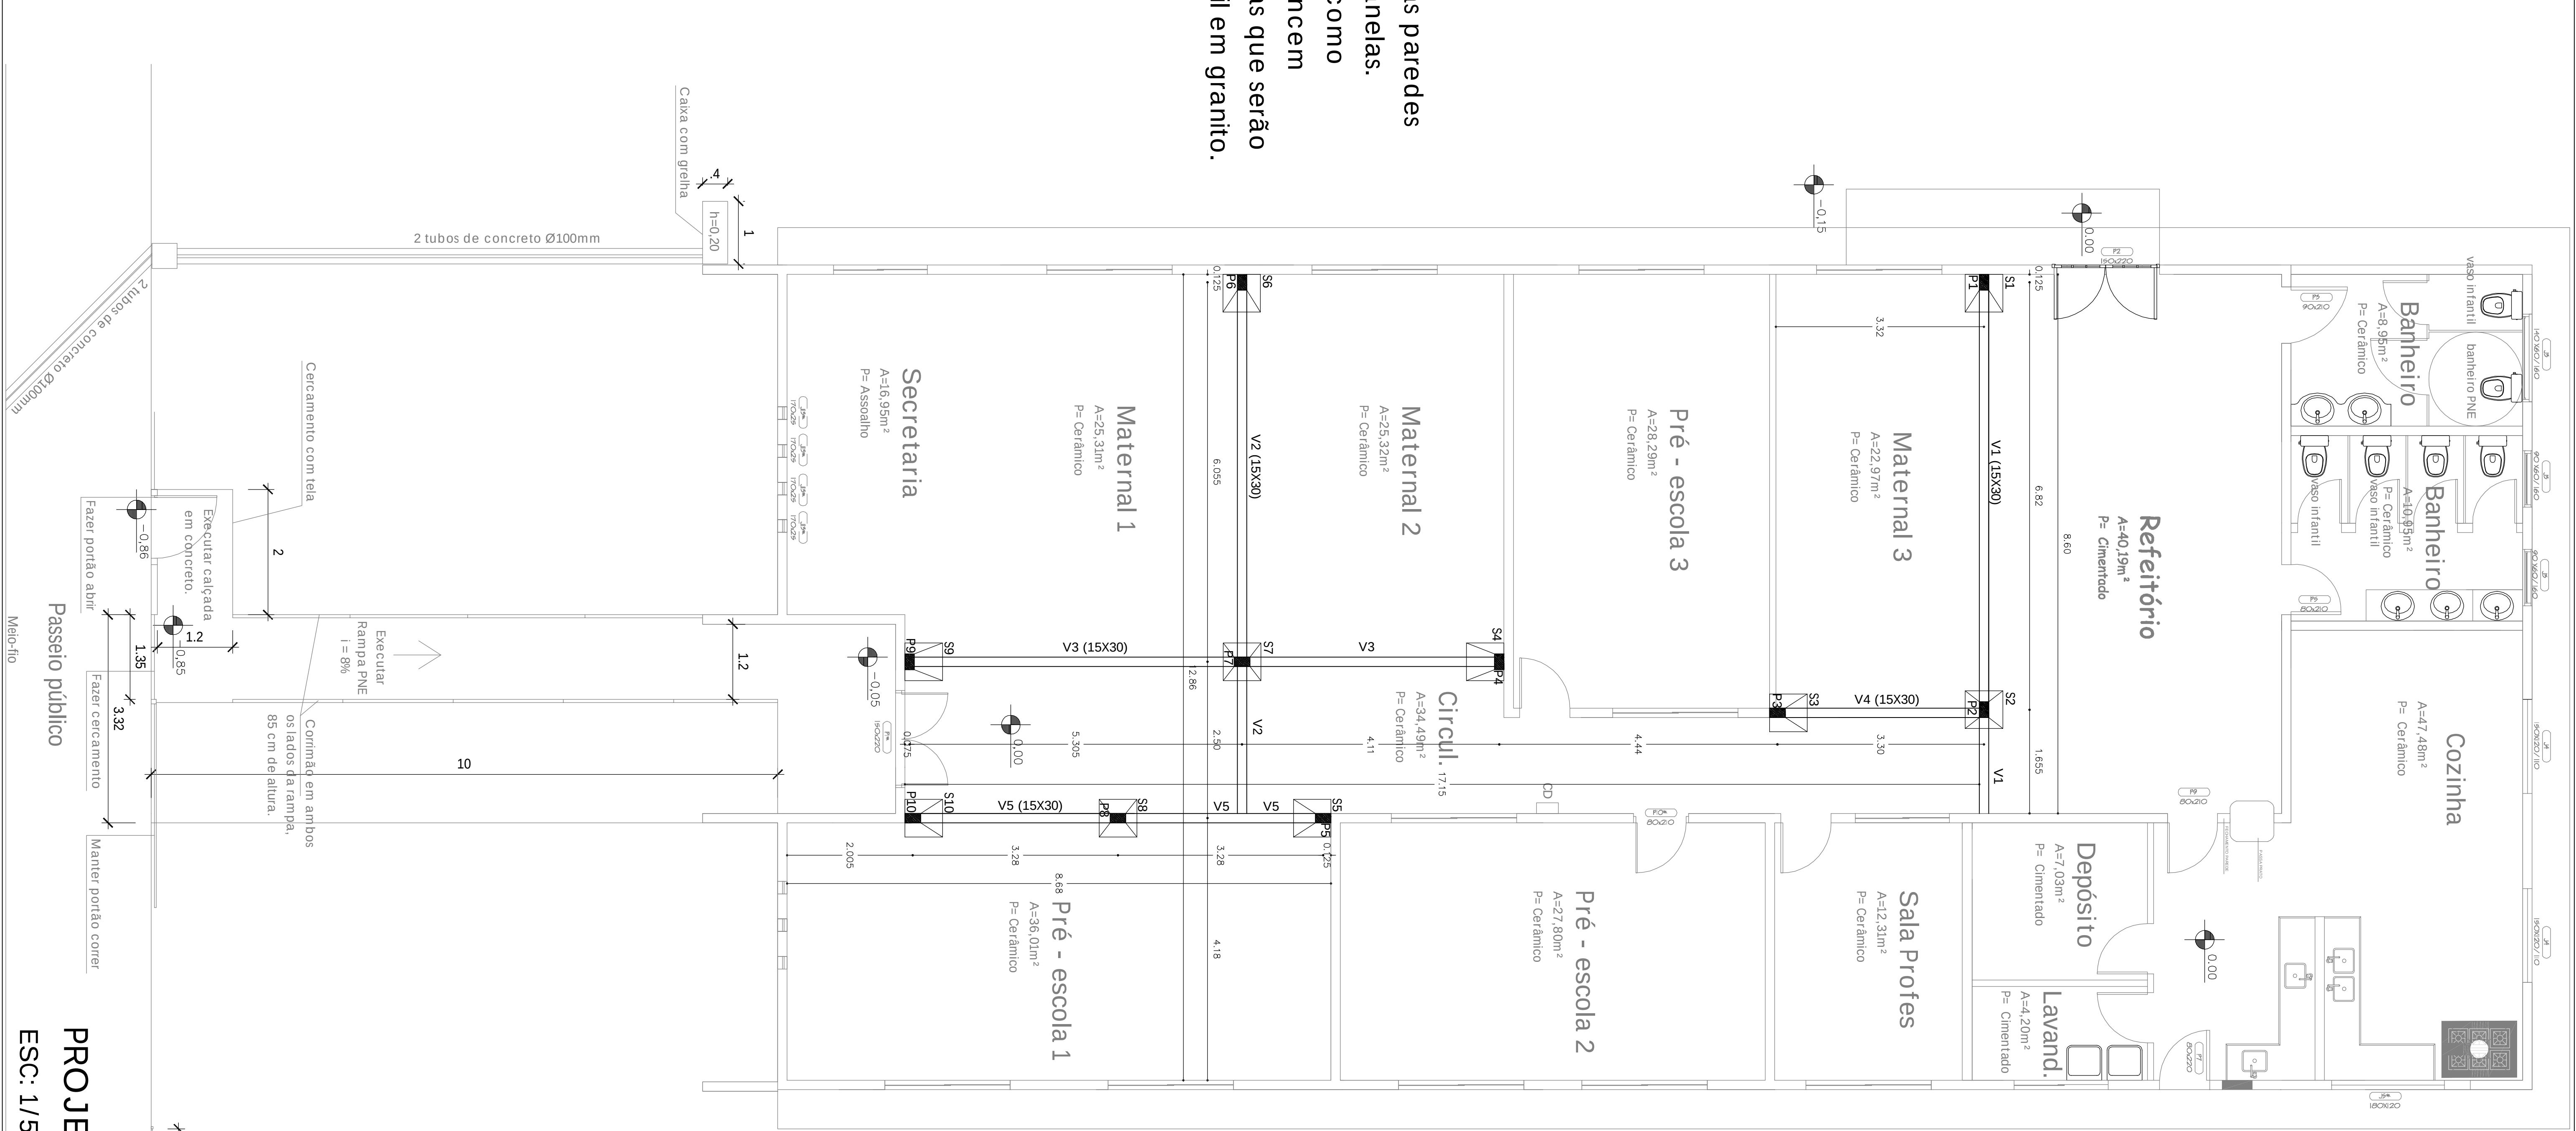
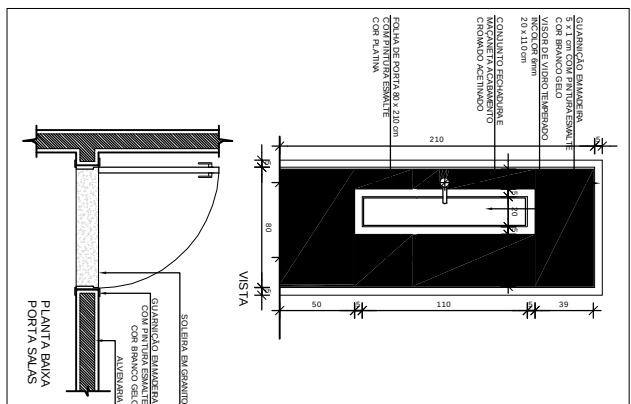


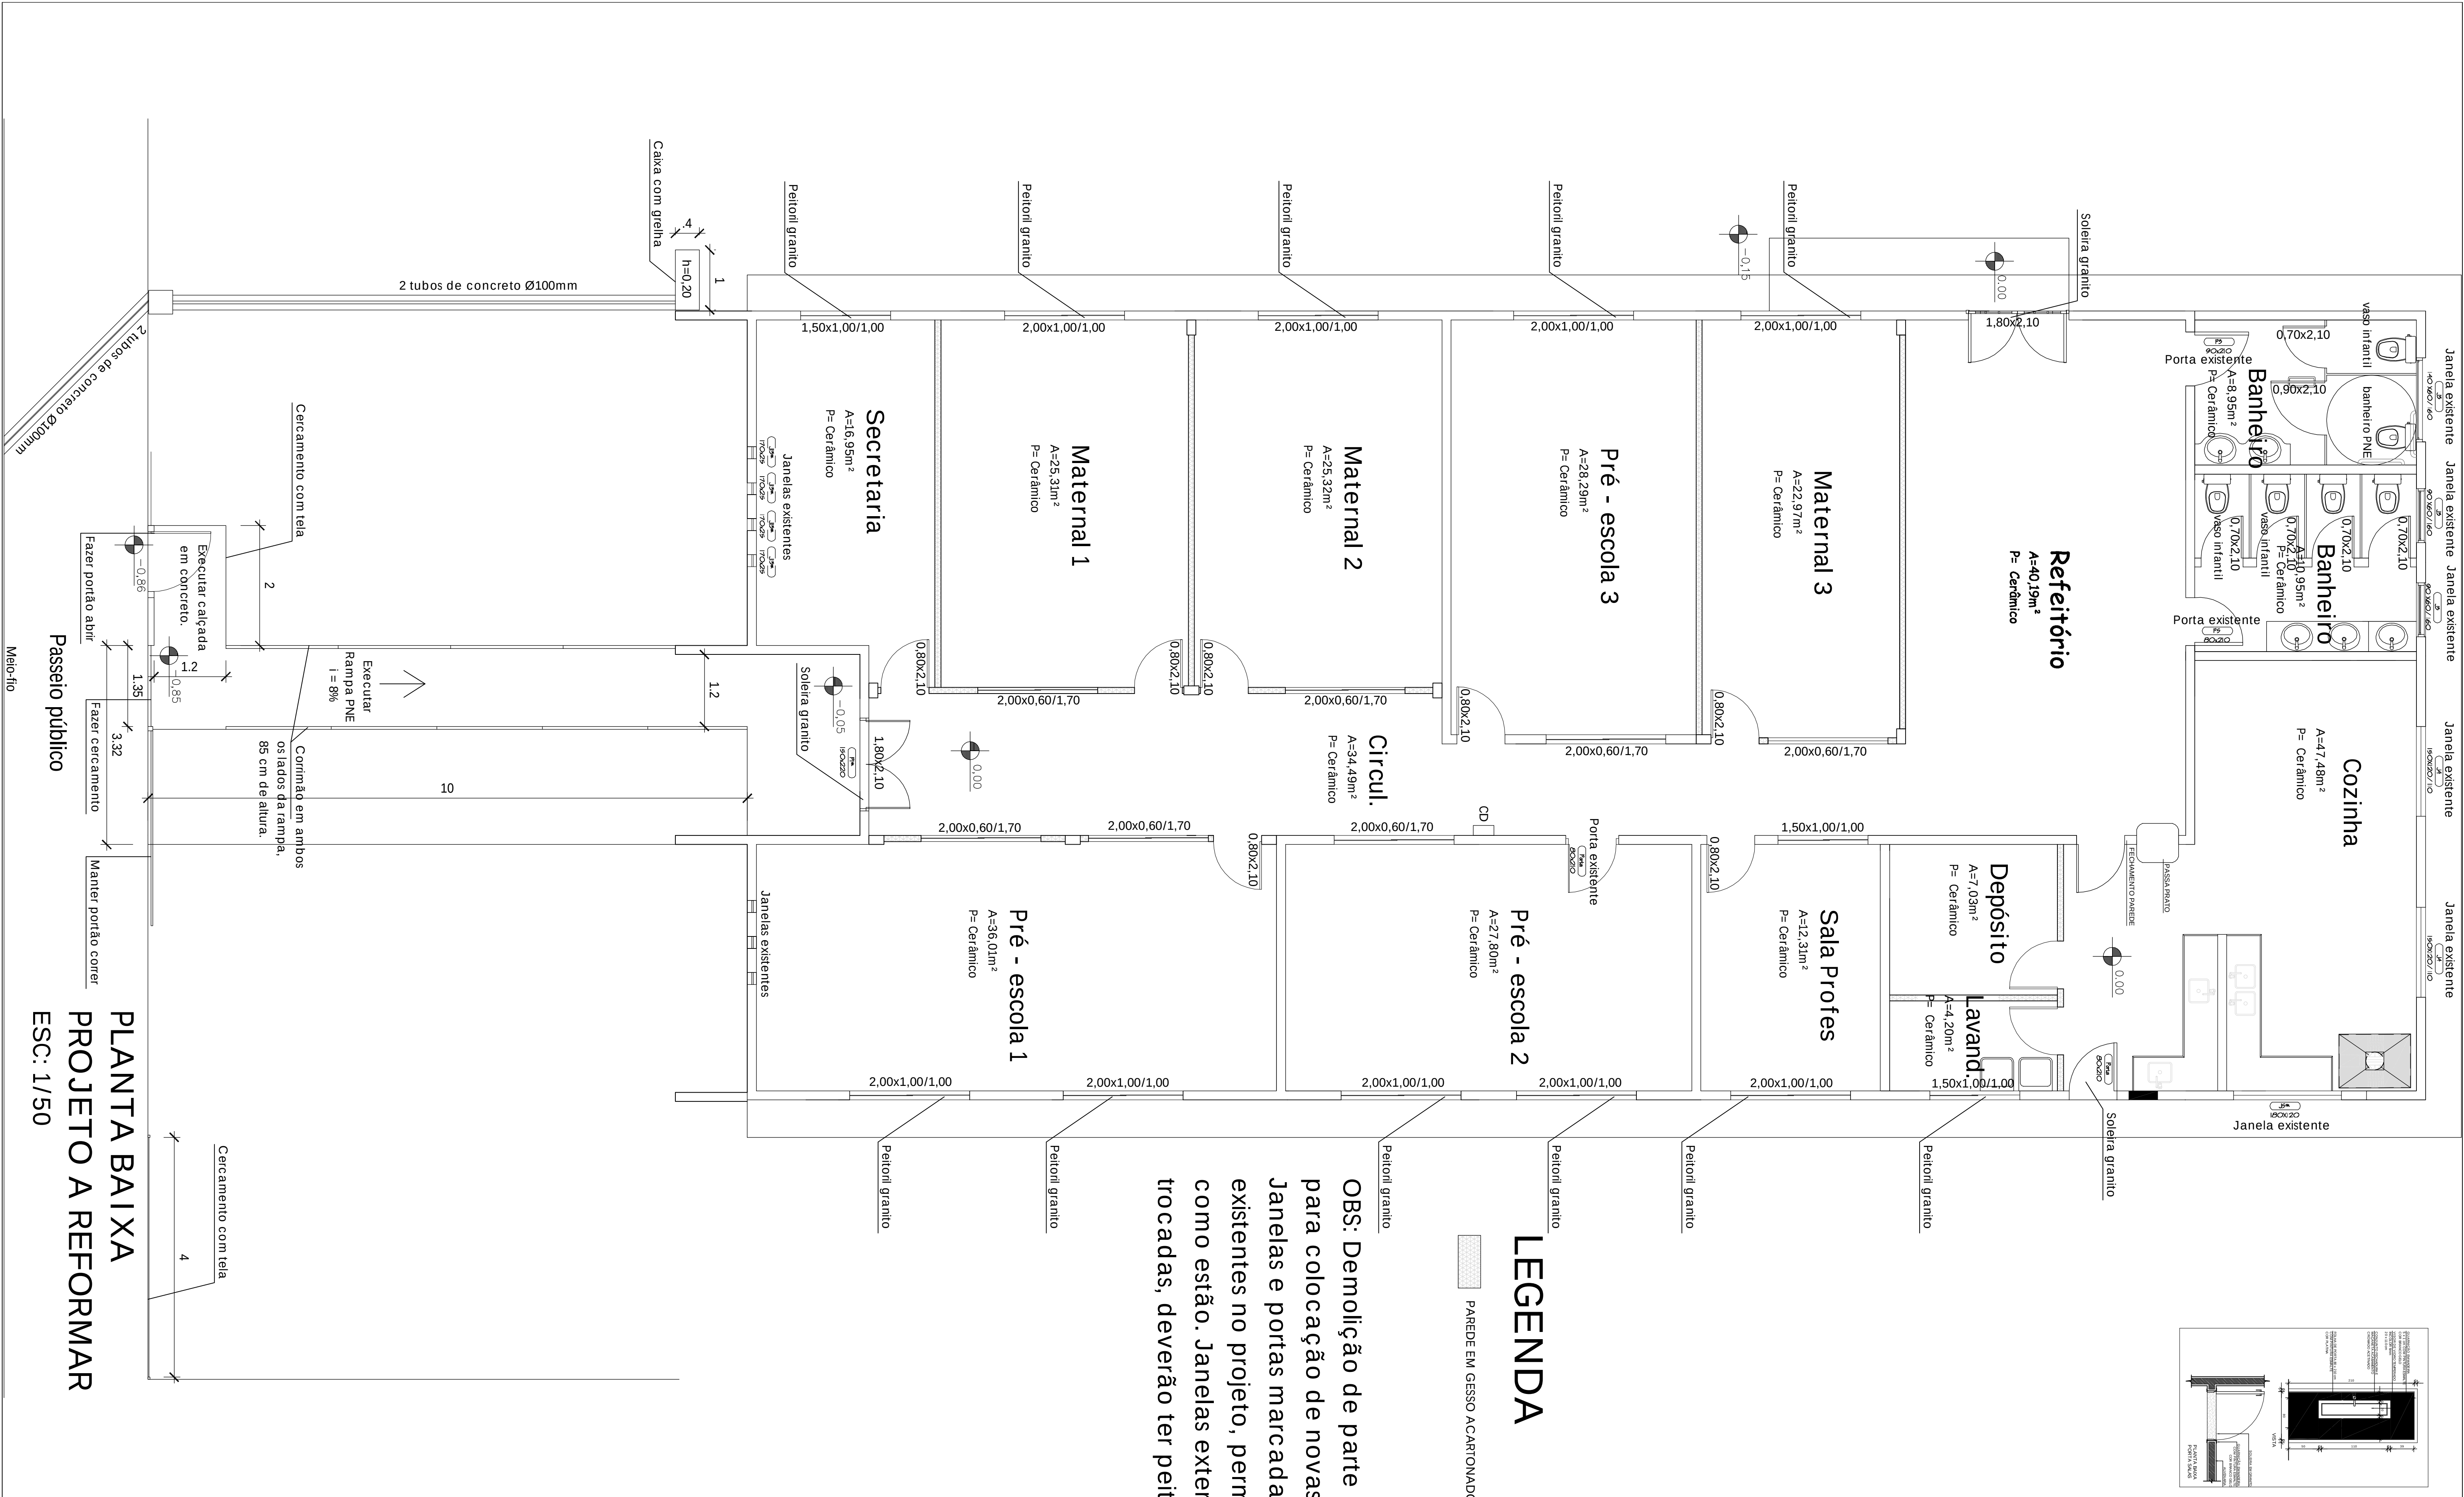

VIGAS FUNDAÇÃO/CINTAMENTO

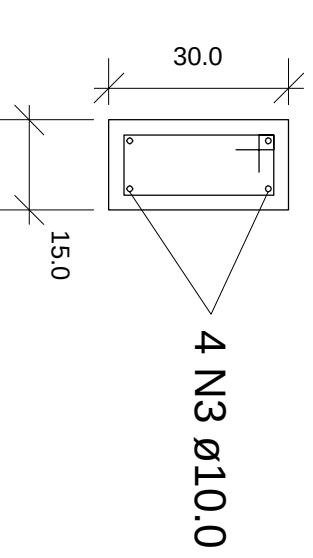

PILARES

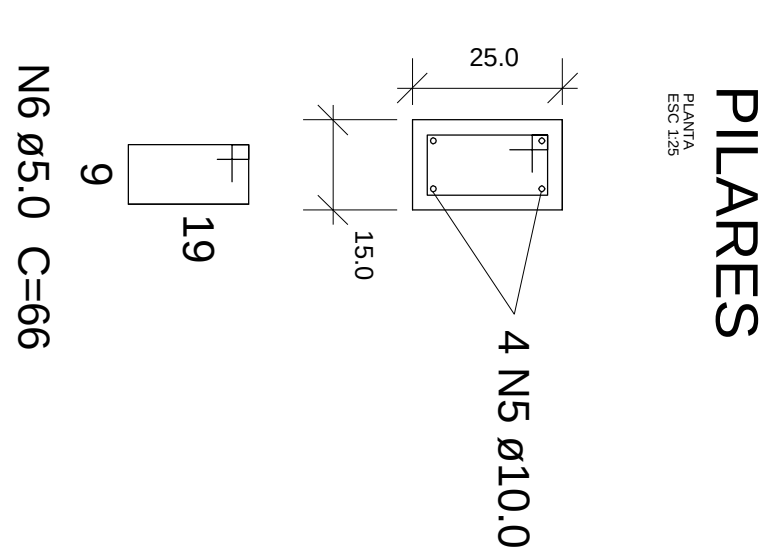

QUADRO AÇO				
SAPATAS, VIGAS DE FUNDAÇÃO/CINTAMENTO E PILARES				
N	DIAM. MM	QUANT.	C.UNIT. CM	C.TOTAL M
1	Ø 10,0	50	1,14	57,00
2	Ø 10,0	50	1,14	57,00
3	Ø 10,0	3	296,48	889,44
4	Ø 5,0	372	0,76	282,72
5	Ø 10,0	40	4,30	172,00
6	Ø 5,0	220	0,66	145,20

QUADRO AÇO - TOTAL KG			
AÇO	DIAM. MM	C.TOTAL M	PESO TOTAL+10% KG
ACO CA 60	Ø 5,0	427,92	72,49
ACO CA 60	Ø 10,0	582,48	395,33

PREFEITURA MUNICIPAL DE ENTRE-IJUI

OBRA: REFORMA CRECHE FGA – EXTENSÃO

Endereço: R. Francisco Richerle nº475

PLANTA BAIXA REFORMA E PROJETO ELÉTRICO

PROJETO ELÉTRICO

DATA: 02/08/2023

ASSIN: 346,48 m2

PROJETO: 02/02

DESENHO: Luciano

BRASIL, ANTONIO SANTOS

PREFEITO MUNICIPAL DE ENTRE-IJUI