



LEVANTAMENTO - PAV. SUPERIOR
ESCALA 1:100

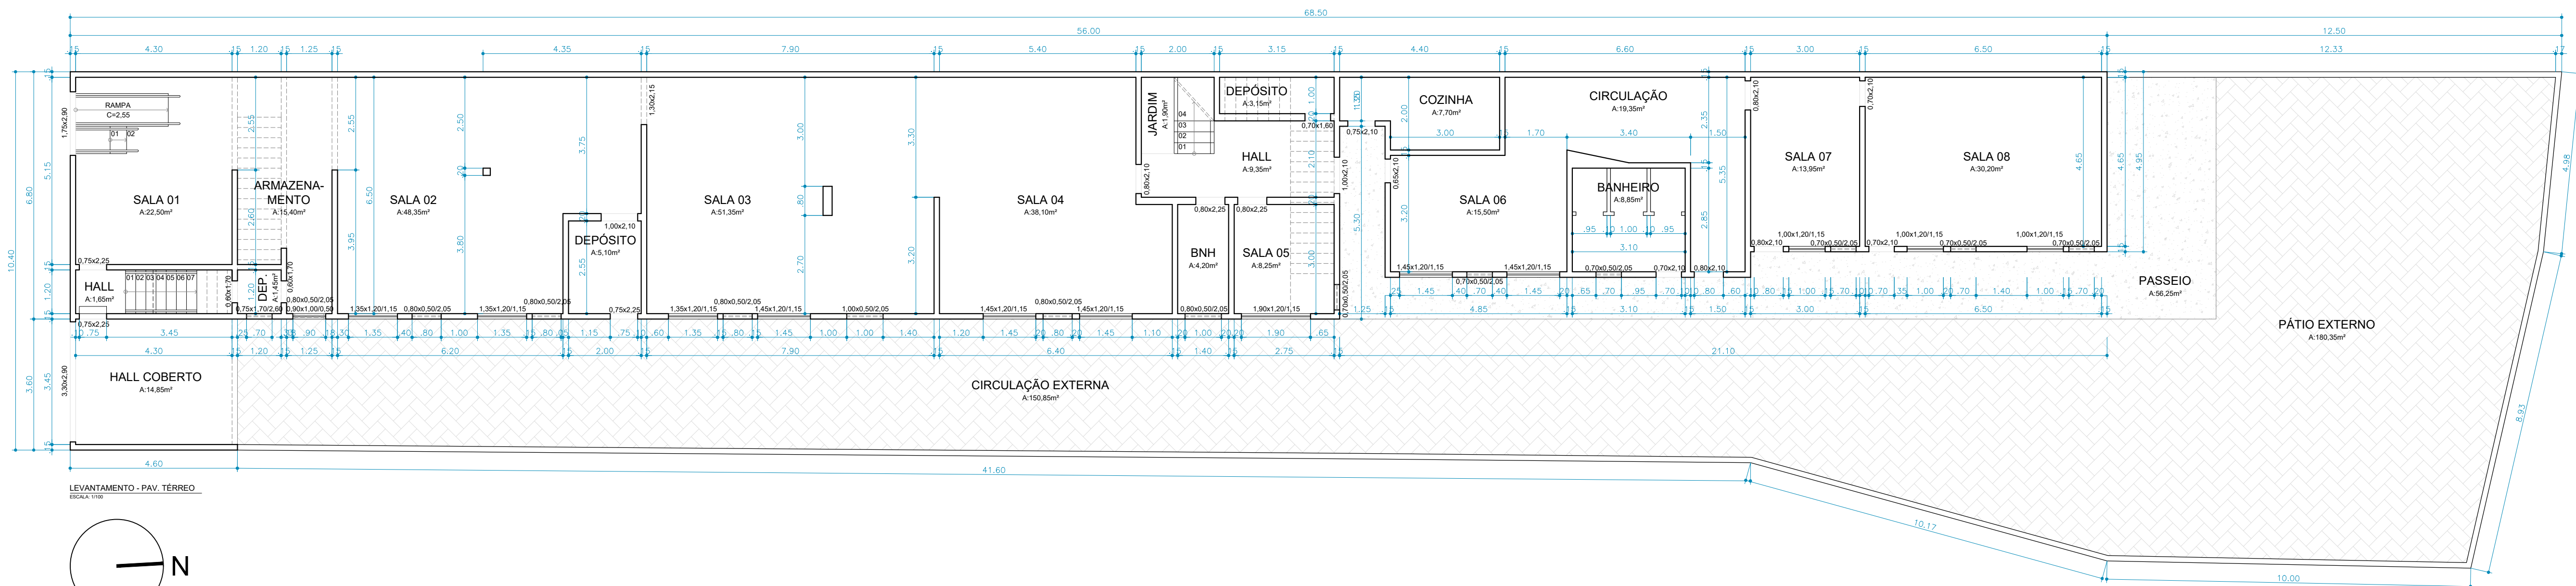

LEVANTAMENTO - PAV. TERREO
ESCALA 1:100

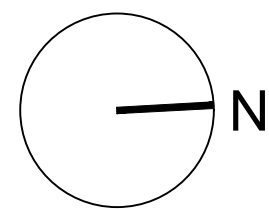